


SURVEY OF PART OF LOT N^o 1 AND LOT N^o 2 (P.), PLAT BOOK 1, PAGE 129, MEEKER'S SUBDIVISION CITY OF WAPAKONETA, OHIO.


N

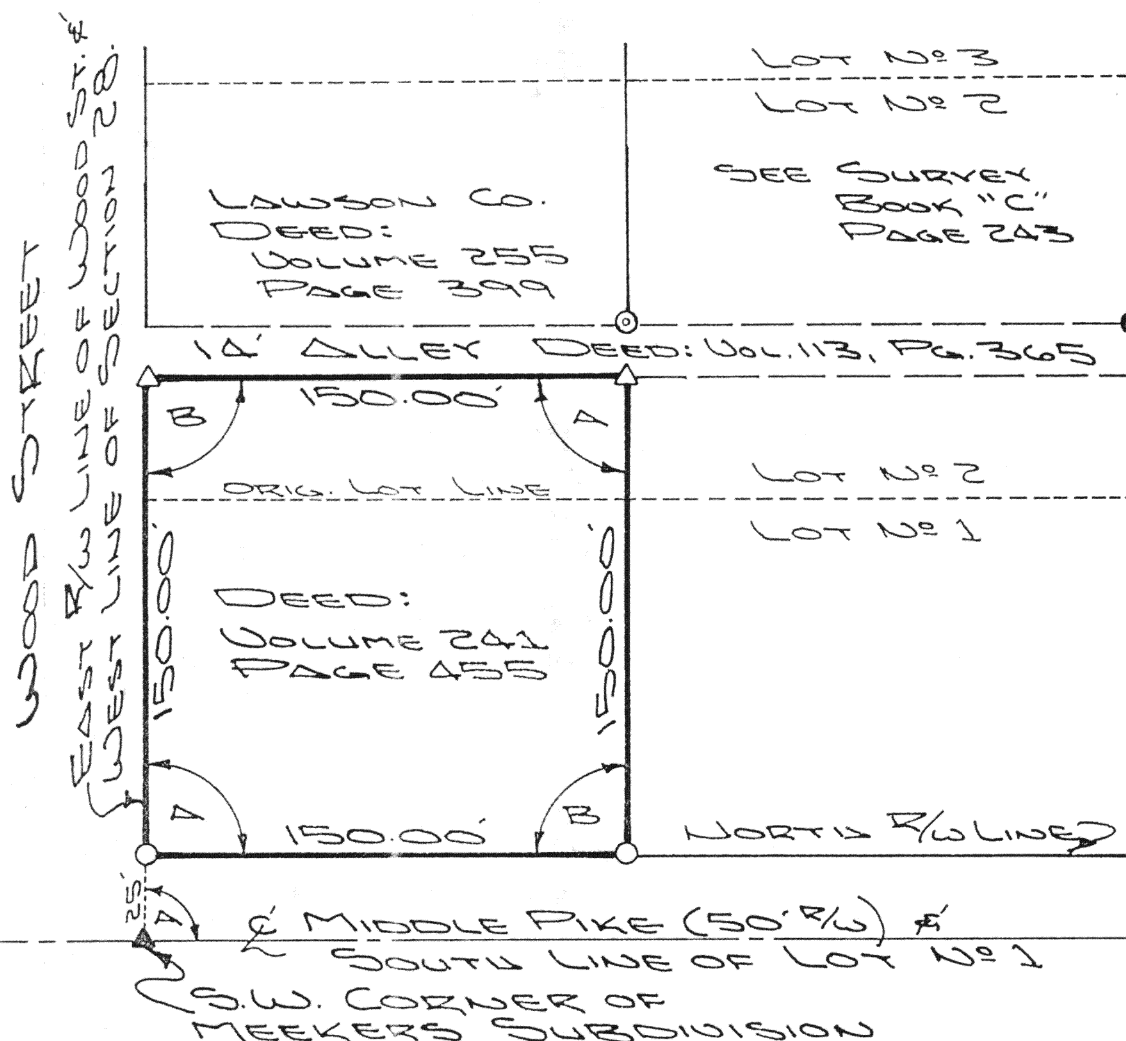

ANGLES

"A" = 89° 01' 50"
"B" = 90° 58' 10"

THIS PLAT IS RECORDED
IN SURVEY BOOK "I",
PAGE 579, IN THE AUGLAIZE
COUNTY ENGINEER'S OFFICE.

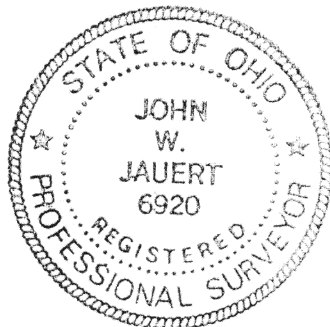

ATTEST:




LEGEND

○ IRON PIN SET
● IRON PIN FOUND
△ R.R. SPIKE SET
▲ R.R. SPIKE FOUND
⊙ IRON PIPE FOUND

[Signature]
JOHN W. JAUERT
PROFESSIONAL
SURVEYOR N^o 6920

Jauert
ASSOCIATES

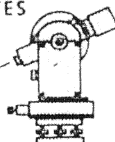

Surveying
AND LAND CONSULTING

RT. 3 BOX 449 WAPAKONETA, OHIO 45895
PH. (419) 738-8962

I-579

Client VALENTI
County AUGLAIZE Township DUCLOUQUET
Section 28 T. 5 S., R. 6 E. Drwg. No. 92-742
Drawn By J. JAUERT Date OCT. 1992
Scale 1" = 60' Sheet 1 of 1