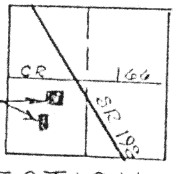
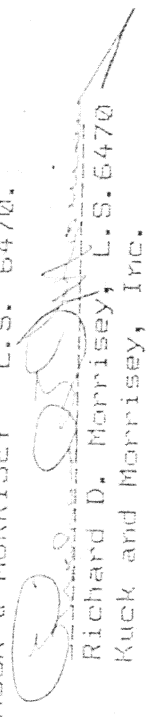


Scale: 1"=100'

LEGEND:
●_A ~ Iron Pin or
Iron Pipe (fd.)
●_B ~ 5/8" Rebar set

LOCATION MAP

SECTION 19
Duchouquet Twp.
T-5-S, R-6-E, Auglaize
County, Ohio

I hereby certify the accompanying map and survey which it represents to be correct to the best of my knowledge and belief. All rebar set and called for are topped with a plastic Peramark cap stamped: KUCK & MORRISSEY L.S. 6470.
Date: 4-12-93


Richard D. Morrissey, L.S. 6470
Kuck and Morrissey, Inc.



Signature by a representative of the County Health Dept. denotes compliance with Health Regulations.
Signed: _____ Date: _____

Signature by a representative of the Auglaize County Regional Planning Commission denotes approval of this plat.
Signed: _____ Date: _____

Signature by a representative of City with 3 mile limit jurisdiction or Twp. Trustees or Village with zoning jurisdiction denotes approval of this plat. Signed: _____ Date: _____
for political S. D. of: _____

Signature by a representative of the County Engineer's Dept. denotes that this plat meets tax map plat requirements.
Signed: _____ Date: _____

KUCK AND MORRISSEY, INC.
CONSULTING ENGINEERS & SURVEYORS
2807 CHAPEL HILL DRIVE
LIMA, OHIO 45805 - 220-1735

Client TERRY HERWIG
County Auglaize Twp. Duchouquet Sec. 19
Drawn by EDM Scale 1"=100' Drwg. No. _____
Checked by edm Date 4-12-93
Sheet 1 of 2 I-644 (T-5-S-R-6-E)

DESCRIPTION
PARCEL NO. 1

Being a parcel of land situate in the Southwest quarter of Section 19, T-5-S, R-6-E, Duchouquet Township, Auglaize County, Ohio and more particularly described as follows:

Commencing at a monument box found at the northwest corner of said Southwest quarter of said Section 19, Duchouquet Township; thence N 89°23'49" E with the north line of said Southwest quarter (also the centerline of Infirmary Road), 1,239.53 feet to a railroad spike found; thence S 00°07'31" E with the west line of Sherwood Forest Subdivision, 430.00 feet to a 5/8 inch rebar set at the southeast corner of Lot No. 1 in Sherwood West Subdivision and the PLACE OF BEGINNING; thence continuing S 00°07'31" E with said west line of said Sherwood Forest Subdivision, 300.35 feet to the northeast corner of a 0.905 acre parcel as described in O.R. Book 18 on Page 749; thence S 89°22'29" W with the north line of said 0.905 acre parcel, 207.54 feet to an iron pin found at the northwest corner of said parcel; thence N 00°07'31" W, 300.43 feet to a 5/8 inch rebar set on the south line of Sherwood West Subdivision; thence N 89°23'49" E with said south line, 207.54 feet to the PLACE OF BEGINNING containing 1.431 acres more or less and subject to all legal easements and restrictions, if any, of record or in use on said premises.

DESCRIPTION
PARCEL NO. 2

Being a parcel of land situate in the Southwest quarter of Section 19, T-5-S, R-6-E, Duchouquet Township, Auglaize County, Ohio and more particularly described as follows:

Commencing at a monument box found at the northwest corner of said Southwest quarter of said Section 19, Duchouquet Township; thence N 89°23'49" E with the north line of said Southwest quarter (also the centerline of Infirmary Road), 1,239.53 feet to a railroad spike found; thence S 00°07'31" E with the west line of Sherwood Forest Subdivision, 920.35 feet to the southeast corner of a 0.905 acre parcel as described in O.R. Book 18 on Page 749; thence S 89°22'29" W with the south line of said 0.905 acre parcel, 207.54 feet to an iron pin found at the southwest corner of said parcel and the PLACE OF BEGINNING; thence S 00°07'31" E with the west line of a 1.00 acre parcel as described in O.R. 7 on page 816, 210.16 feet to an iron pipe found at the southwest corner of said parcel and being on the north line of Sherwood Forest Subdivision; thence S 89°14'04" W with said north line, 22.58 feet to an iron pipe found at the northeast corner of Lot No. 22 in said Sherwood Forest Subdivision; thence S 89°28'44" W continuing with said north line, 114.87 feet to an iron pipe found at northwest corner of said Lot No. 22; thence N 00°46'29" W, 210.00 feet to a 5/8 inch rebar set; thence N 89°22'29" E, 139.83 feet to the PLACE OF BEGINNING containing 0.669 acre more or less and subject to all legal easements and restrictions, if any, of record or in use on said premises.

Signature by a representative of the County Health Dept.
denotes compliance with Health Regulations.
Signed: _____ Date: _____

Signature by a representative of the Auglaize County Regional
Planning Commission denotes approval of this plat.
Signed: _____ Date: _____

Signature by a representative of City with 3 mile limit juris-
diction or Twp. Trustees or Village with zoning jurisdiction
denotes approval of this plat. Signed: _____
for political S. D. of: _____ Date: _____

Signature by a representative of the County Engineer's Dept.
denotes that this plat meets tax map plat requirements.
Signed: _____ Date: _____

KUCK AND MORRISEY, INC.
CONSULTING ENGINEERS & SURVEYORS
2807 CHAPEL HILL DRIVE
LIMA, OHIO 45805 - 228-1735

Client TERRY HERWIG
County Auglaize Twp. Duchouquet Sec. 19
Drawn by DEM Scale 1"=100' Drwg. No. _____
Checked by edm Date 4-12-92
Sheet 2 of 2

(T-5-S:R-6-E)