



SURVEY OF LOT N^o 77 & LOT N^o 78, ORIGINAL PLAT OF THE CITY OF WAPAKONETA, AUGLAIZE COUNTY, OHIO.

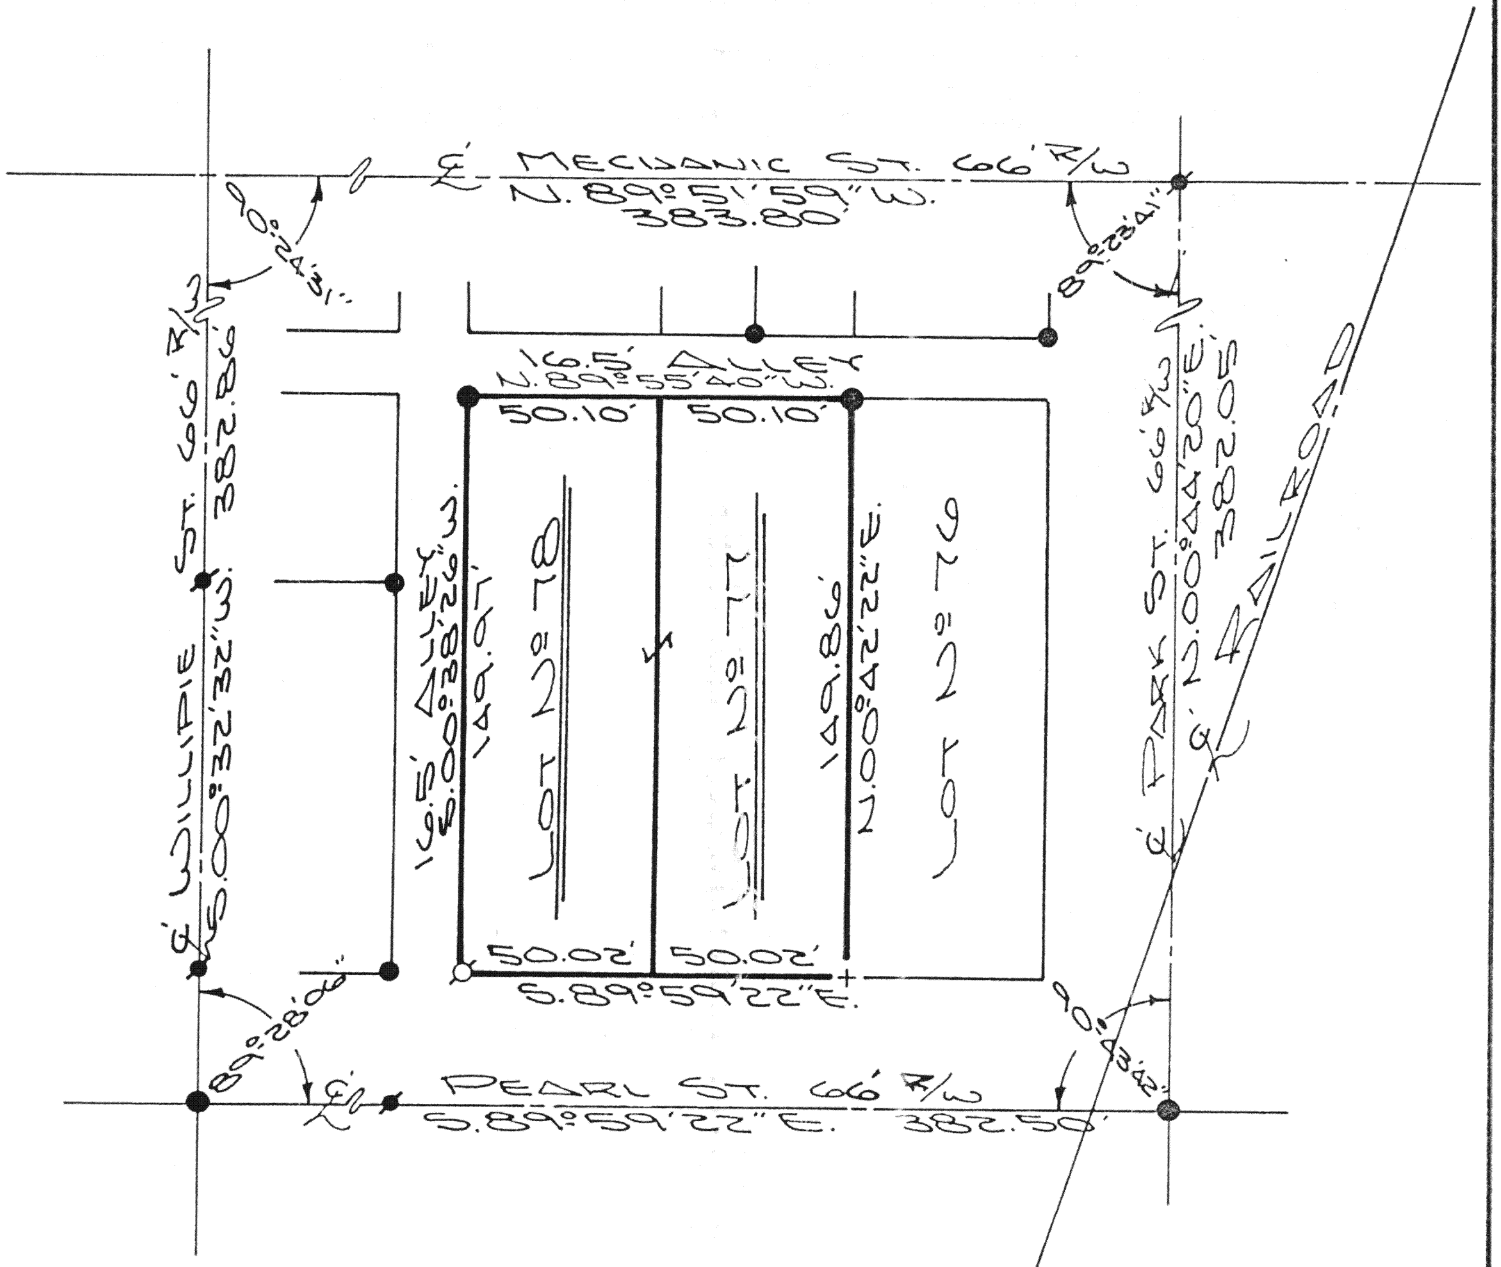

LEGEND

- IRON PIN FOUND
- R.R. SPIKE SET
- ⊙ P.K. NAIL FOUND
- ⊕ "X" IN CONCRETE

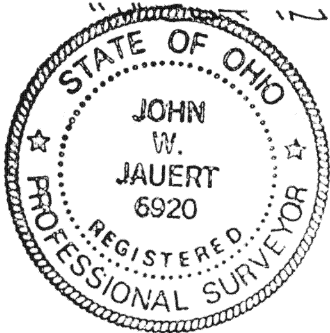


THIS PLAT IS RECORDED
 IN SURVEY BOOK "I",
 PAGE 662, IN THE
 AUGLAIZE COUNTY
 ENGINEERS OFFICE.

ATTEST:

[Signature]

JOHN W. JAUERT
 PROFESSIONAL
 SURVEYOR N^o 6920

Jauert
 ASSOCIATES

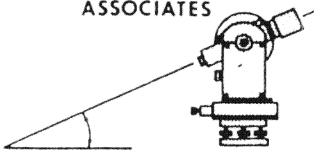

Surveying
 AND LAND CONSULTING

RT.3 BOX 449 WAPAKONETA, OHIO 45895
 PH. (419) 738-8962

Client COTNERS
 County AUGLAIZE Township DUCHOUQUET
 Section 32 T. 5 S., R. 6 E. Drwg. No. 93-805
 Drawn By J. JAUERT Date 6-1-93
 Scale 1"=50' Sheet 1 of 1

T-662