



SURVEY OF PARTS OF LOT 4 AND 5 OF THE EAST ADDITION TO THE CITY OF ST. MARYS, AUGLAIZE COUNTY OHIO.

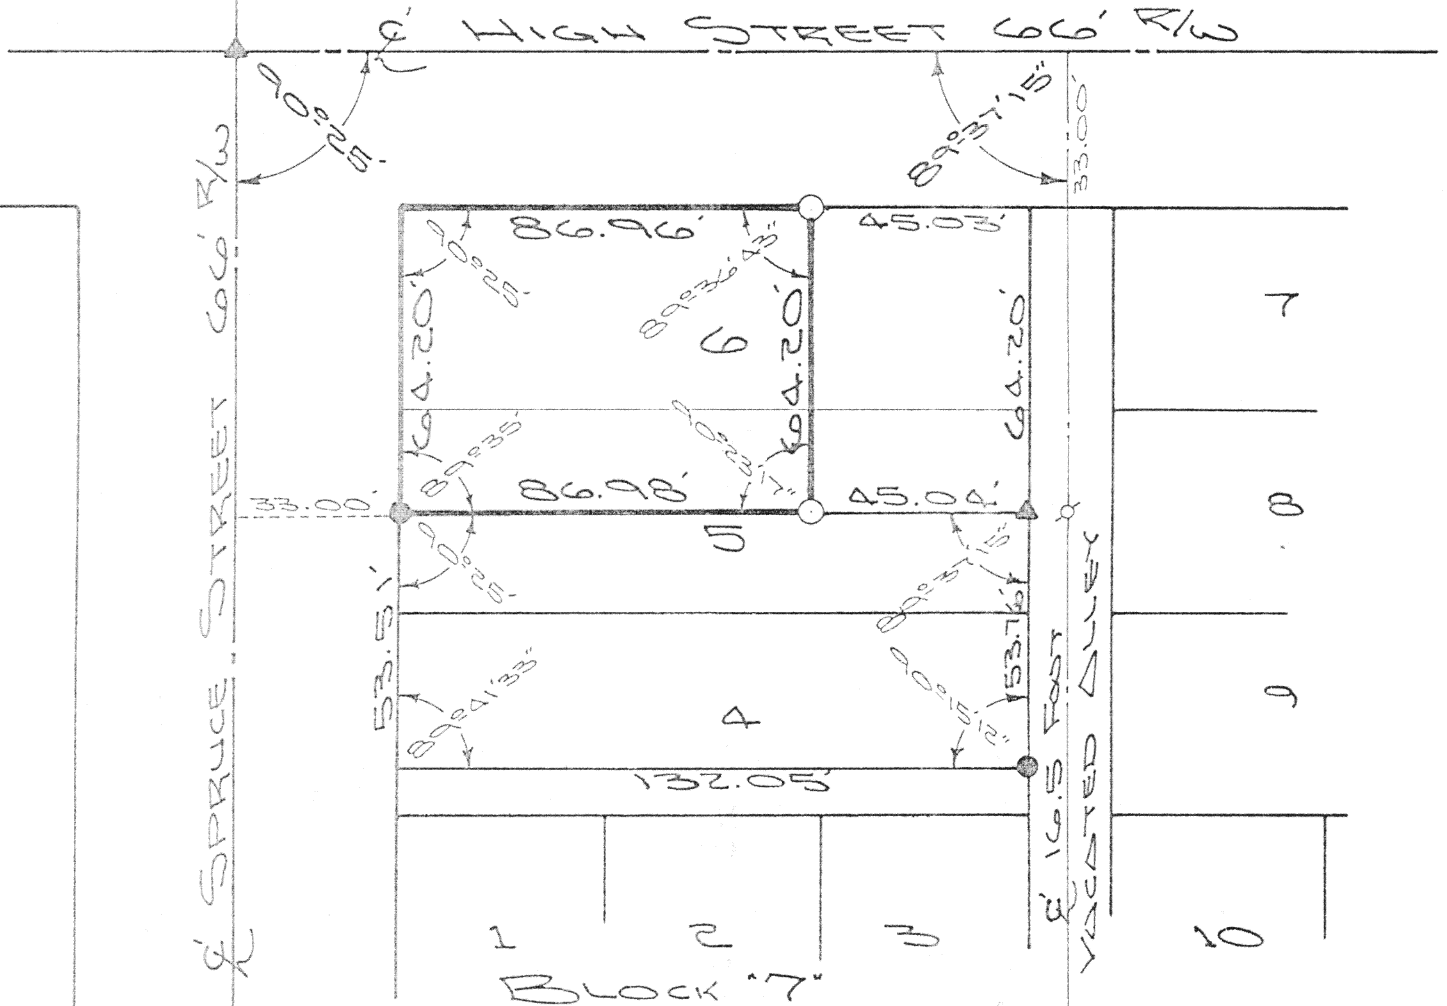

LEGEND

- IRON PIN SET
- IRON PIN FOUND
- ✕ P.K. NAIL SET
- ▲ R.R. SPIKE FOUND

THIS PLAT IS RECORDED IN SURVEY BOOK "I", PAGE 753, IN THE AUGLAIZE COUNTY ENGINEER'S OFFICE.

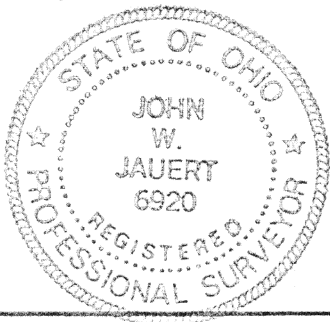


ATTEST:

[Signature]

JOHN W. JAUERT
PROFESSIONAL
SURVEYOR NO. 6920

Jauert
ASSOCIATES

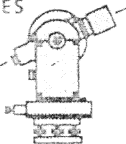

Surveying
AND LAND CONSULTING

RT. 3 BOX 449 WAPAKONETA, OHIO 45895
PH. (419) 738-8962

J-753

Client ST. MARYS EAGLES
County AUGLAIZE Township ST. MARYS
Section 3 T. 6 S., R. 4 E. Drwg. No. 94-893
Drawn By J. JAUERT Date 4-14-94
Scale 1"=40' Sheet 1 of 1