

Signature by a representative of the County Health Dept. denotes compliance with Health Regulations.  
Signed: \_\_\_\_\_ Date \_\_\_\_\_

Signature by a representative of the Auglaize County Regional Planning Commission denotes approval of this plat.  
Signed: \_\_\_\_\_ Date \_\_\_\_\_

Signature by a representative of City with 3 mile limit jurisdiction or Twp. Trustees or Village with zoning jurisdiction denotes approval of this plat. Signed: \_\_\_\_\_  
for political S. D. of: \_\_\_\_\_ Date \_\_\_\_\_

Signature by a representative of the County Engineer's Dept. denotes that this plat meets tax map plat requirements.  
Signed: \_\_\_\_\_ Date \_\_\_\_\_

**KUCK and MORRISEY, INC.**  
CONSULTING ENGINEERS & SURVEYORS  
LIMA, OHIO 45805  
TELEPHONE 228-1735 - AREA CODE 419  
2807 CHAPEL HILL DRIVE

Client Dale Bush to Warren Bailey  
County Auglaize Twp. Clay Sec. 8  
Drawn by RDM Scale 1"=330' Drwg. No. \_\_\_\_\_  
Checked by \_\_\_\_\_ Date 2/14/82  
Sheet 1 of 2 J-5 (T-6-S; R-7-E)



Scale: \_\_\_\_\_

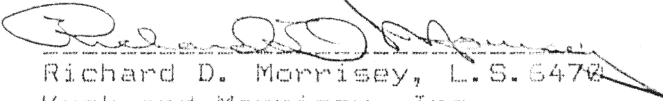
### DESCRIPTION

Being a parcel of land situate in the Southeast quarter of Section 8, T-6-S, R-7-E, Clay Township, Auglaize County, Ohio and more particularly described as follows:

Commencing at a monument box found at the northeast corner of said Southeast quarter of said Section 8; thence N 89°45'05" W with the north line of said Southeast quarter (also the centerline of Clay Road - T.R. 126), 1330.39 feet to a monument box found at the intersection of said north line and centerline with the centerline of C.R. 207; thence S 00°00'00" W with said centerline of said C.R. 207, 857.00 feet to a railroad spike found and the PLACE OF BEGINNING; thence S 87°25'00" E, 366.97 feet to a point on the west right-of-way line of the Grand Trunk Western Railroad; thence S 16°51'50" E with said west right-of-way line, 1386.12 feet to a point where said west right-of-way line intersects the north right-of-way line of the N.Y.C. railroad; thence N 61°21'21" W with said north right-of-way line of said N.Y.C. railroad, 875.91 to the intersection of said north right-of-way line with the centerline of C.R. 207; thence N 00°00'00" E with said centerline of said C.R. 207, 923.17 feet to the PLACE OF BEGINNING containing 13.651 acres more or less and subject to all highways and other legal easements of record.

I hereby certify the accompanying map and survey which it represents to be correct to the best of my knowledge and belief. All rebar set and called for are topped with a plastic Peramark cap stamped: KUCK & MORRISEY L.S. 6470.

Date: 2/14/92

  
Richard D. Morrissey, L.S. 6470  
Kuck and Morrissey, Inc.



Signature by a representative of the County Health Dept. denotes compliance with Health Regulations.

Signed: \_\_\_\_\_ Date: \_\_\_\_\_

Signature by a representative of the Auglaize County Regional Planning Commission denotes approval of this plat.

Signed: \_\_\_\_\_ Date: \_\_\_\_\_

Signature by a representative of City with 3 mile limit jurisdiction or Twp. Trustees or Village with zoning jurisdiction denotes approval of this plat. Signed: \_\_\_\_\_  
for political S. D. of: \_\_\_\_\_ Date: \_\_\_\_\_

Signature by a representative of the County Engineer's Dept. denotes that this plat meets tax map plat requirements.

Signed: \_\_\_\_\_ Date: \_\_\_\_\_

### KUCK and MORRISEY, INC.

CONSULTING ENGINEERS & SURVEYORS  
LIMA, OHIO 45805  
TELEPHONE 228-1735 - AREA CODE 419  
2807 CHAPEL HILL DRIVE

Client Dale Bush to Warren Bailey  
County Auglaize Twp. Clay Sec. 8  
Drawn by RDM Scale \_\_\_\_\_ Drwg. No. \_\_\_\_\_  
Checked by \_\_\_\_\_ Date 2/14/92  
Sheet 2 of 2 J-6 (T-6-S; R-7-E)