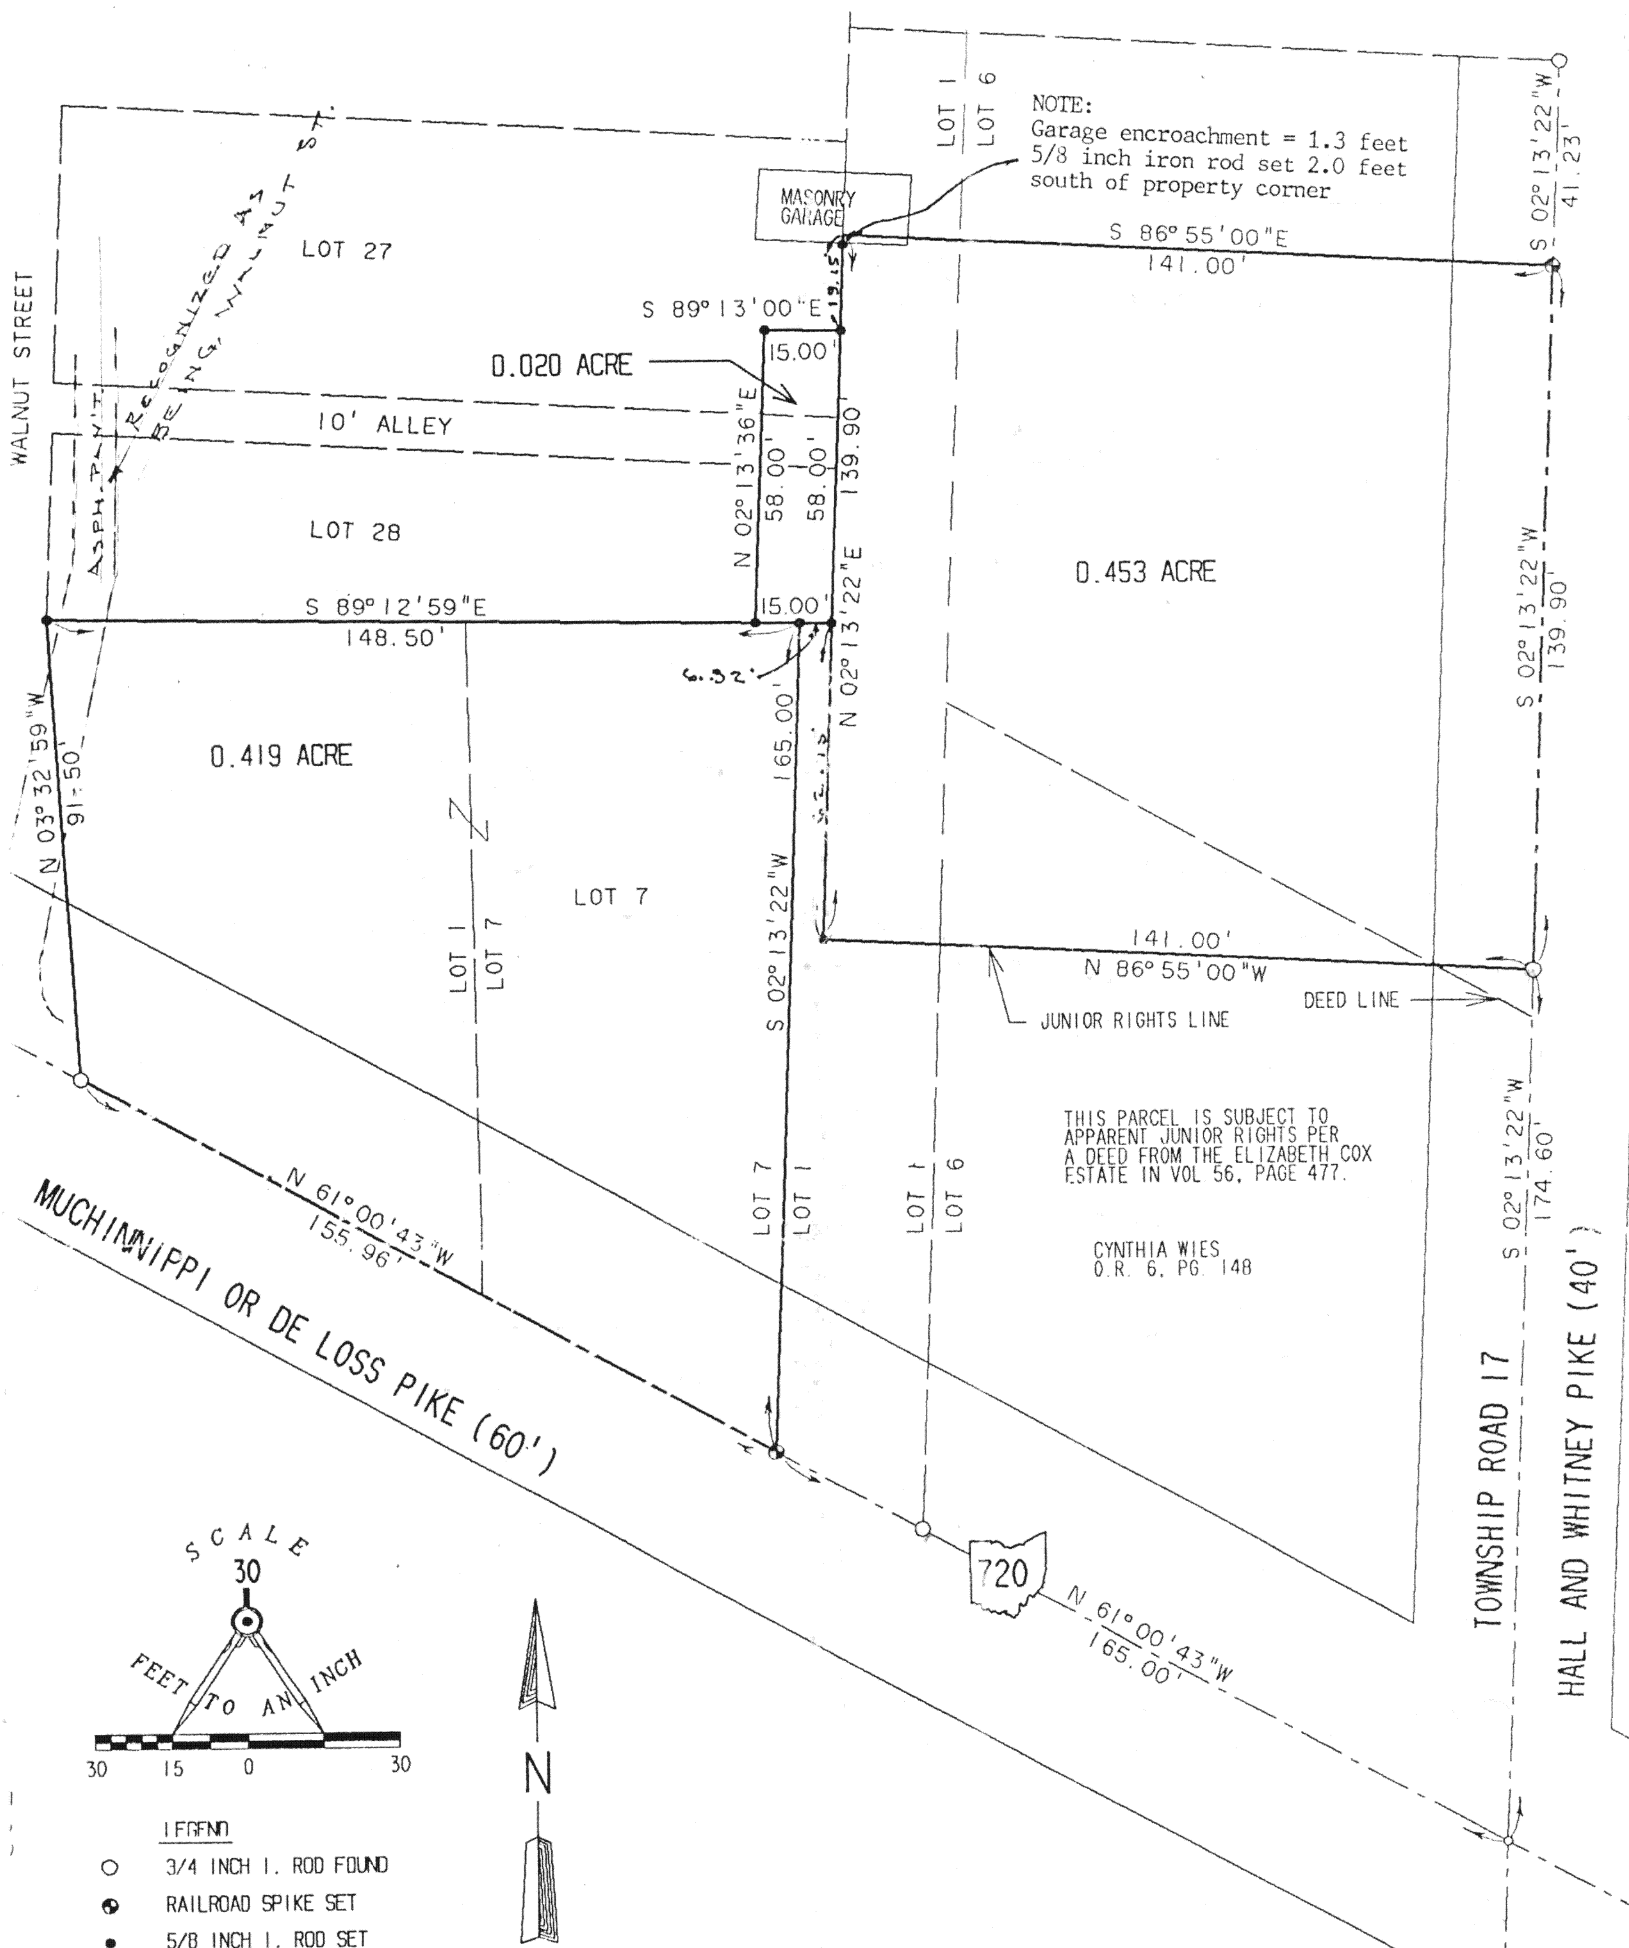


- LEGEND
- 3/4 INCH I. ROD FOUND
 - RAILROAD SPIKE SET
 - 5/8 INCH I. ROD SET

RETRACEMENT SURVEY OF THE ILO MINNICH (SEITZ) PROPERTY
PER DEED VOLUME 161, PAGE 178
SECTION 25, T-6, R-7
VILLAGE OF SANTA FE
CLAY TOWNSHIP
AUGLAIZE COUNTY, OHIO

SURVEYED BY:
JEFFREY L. LEE
PROFESSIONAL SURVEYOR 6359
JUNE 11, 1990

ORIGINAL STAMP IN GREEN

LEE SURVEYING & MAPPING CO.
143 East Columbus Avenue
BELLEFONTAINE, OHIO 43311
(513) 593-7335

AUGLAIZE COUNTY
LOGAN COUNTY

522