


Stash


BEING A PART OF V.M.S. N° 12503 in Goshen
Twp., Auglaize County, Ohio, as evidenced by
Deed Vol. 220, Pg. 401.

Scale:

1"=100'

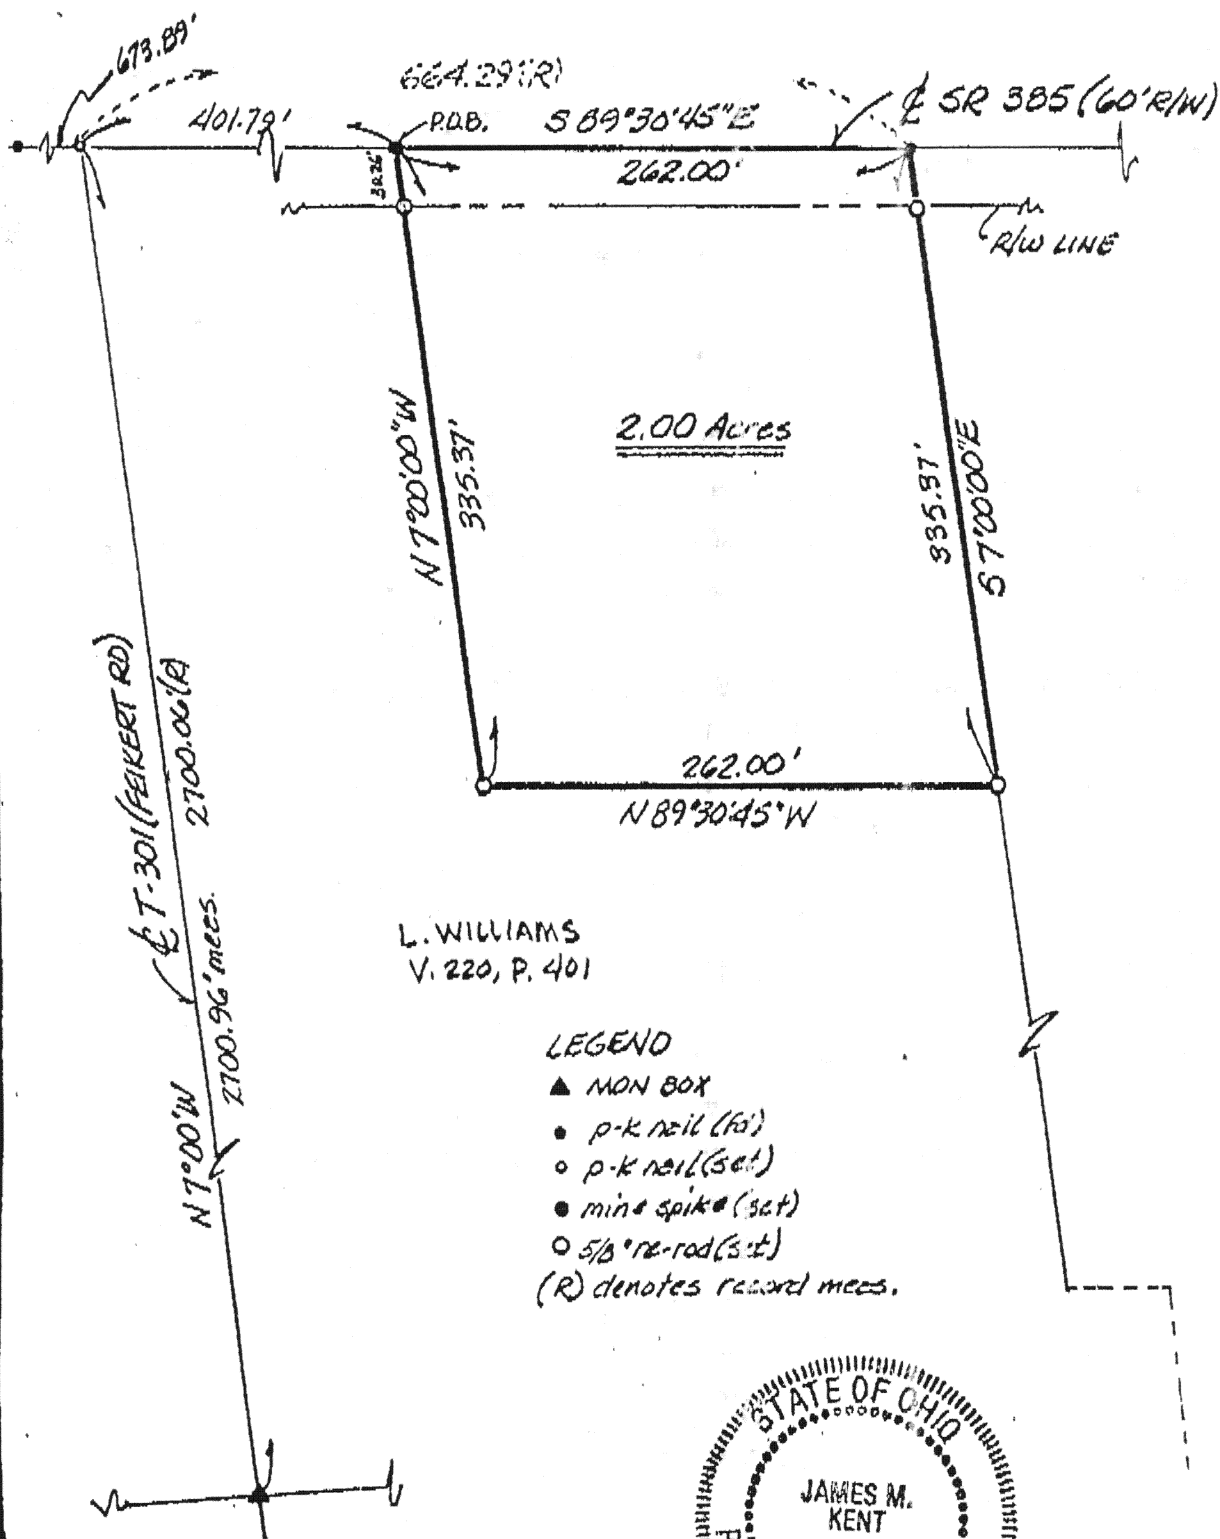

By: James M. Kent
James M. Kent, P.S. 6792

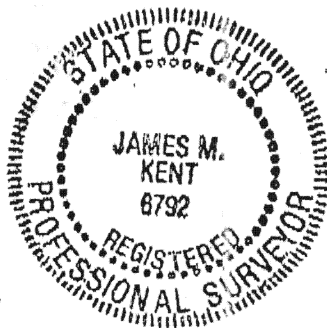

REF. TO PLAT BOOK 1, PG. 388

Client LUTHER WILLIAMS
County AUGLAIZE TWP. GOSHEN
Sec. 1/3 T-S; R-E
Sheet 1 of 2 Drwg. N° 1243

SCALE 1"=100'
DRAWN BY JMK
APPROVED BY _____
DATE 3/25/91
REVISIONS _____

kent
surveying

Box 100 1750 Delkinton Street
Wapakoneta, Ohio 45385
(419) 734-5477