





Scale:
1" = 200'

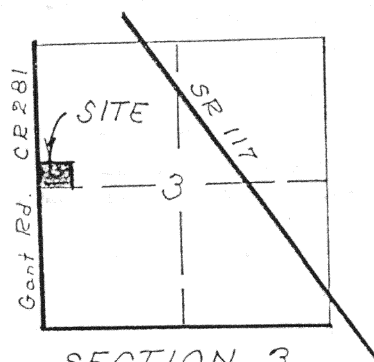

SECTION 3
Wayne Twp.
T-5-S, R-8-E,
Auglaize Co.,
Ohio.

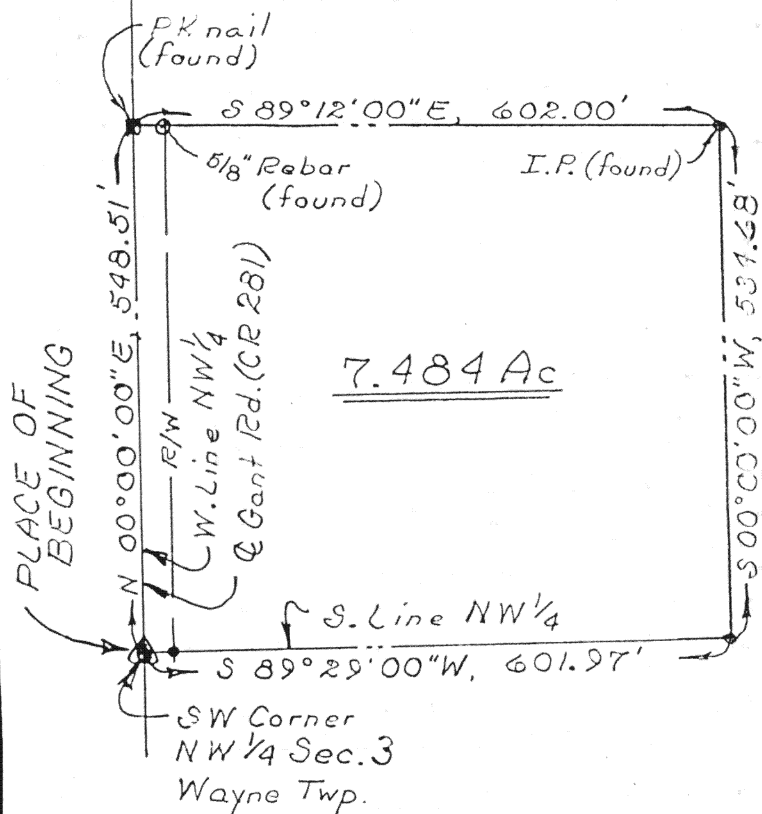

DESCRIPTION

Being a parcel of land situate in the west half of the Northwest quarter of Section 3, Wayne Township, T-5-S, R-8-E, Auglaize County, Ohio and more particularly described as follows:

BEGINNING at a monument box over a stone at the southwest corner of said Northwest quarter of said Section 3; thence N 00°00'00" E with the west line of said Northwest quarter (also the centerline of Gant Road, C.R. 281), 548.51 feet to a PK nail found; thence S 89°12'00" E (passing through a 5/8 inch rebar found at 25.00 feet), 602.00 feet to an iron pipe found; thence S 00°00'00" W, 534.68 feet to a 5/8 inch rebar set on the south line of said Northwest quarter; thence S 89°29'00" W (passing through a 5/8 inch rebar set at 576.97 feet), 601.97 feet to the PLACE OF BEGINNING containing 7.484 acres more or less and subject to all highways and other legal easements of record.

I hereby certify the accompanying map and survey which it represents to be correct to the best of my knowledge and belief. All rebar set and called for are topped with a plastic Peramark cap stamped: KUCK & MORRISEY L.S. 6470.

Date: 8/3/88

Richard D. Morrissey
Richard D. Morrissey, L.S. 6470
Kuck and Morrissey, Inc.

Signature by a representative of the County Health Dept. denotes compliance with Health Regulations.
Signed: _____ Date: _____

Signature by a representative of the Auglaize County Regional Planning Commission denotes approval of this plat.
Signed: _____ Date: _____

Signature by a representative of City with 3 mile limit jurisdiction or Twp. Trustees or Village with zoning jurisdiction denotes approval of this plat. Signed: _____ Date: _____
for political S. D. of: _____

Signature by a representative of the County Engineer's Dept. denotes that this plat meets tax map plat requirements.
Signed: _____ Date: _____

Richard D. Morrissey
LS 6470

Client Oakridge Realty Co. Attn: Mr. Dale Cummings
County Auglaize Twp. Wayne Sec. 3
Drawn By RDM Scale 1" = 200' Drwg. No. _____
Checked rdm Date 8-3-88
Sheet 1 of 1 (T-5-S; R-8-E)