



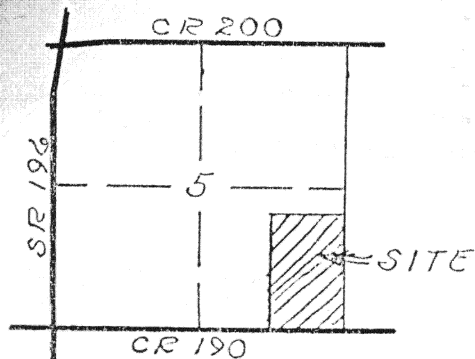

SECTION 5
Wayne Twp.
T-5-S, R-8-E,
Auglaize County,
Ohio



Monu. Box @
SW Corner
SE 1/4 Sec. 5

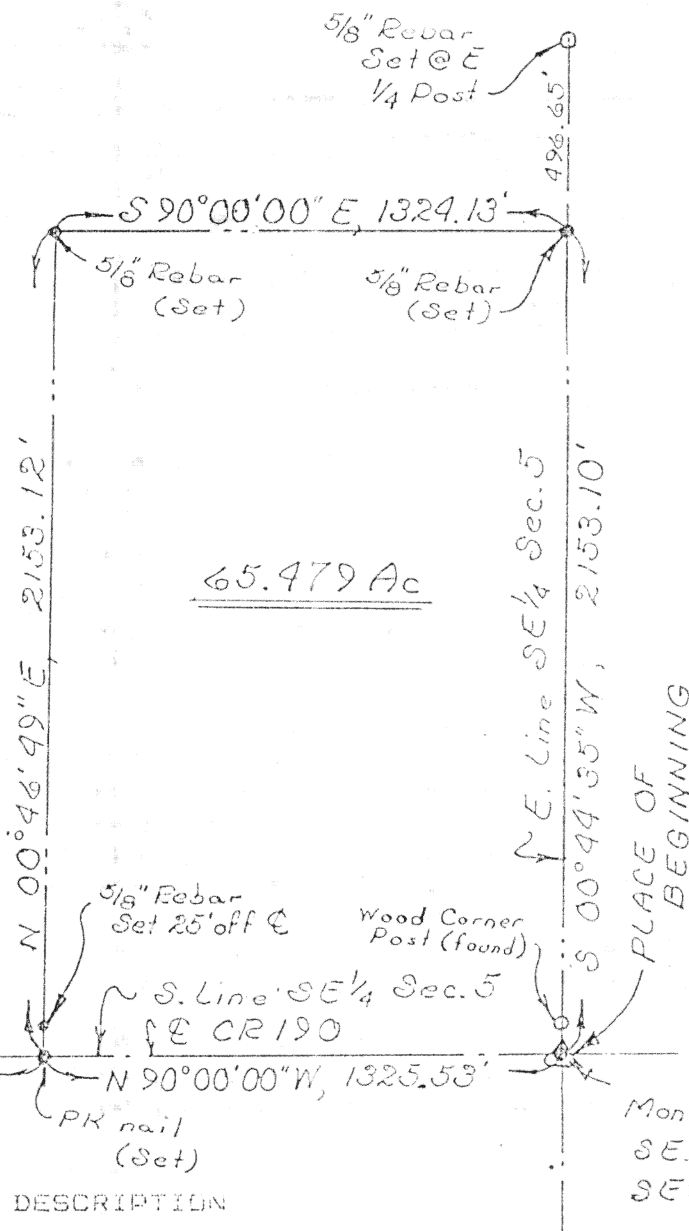

Scale:
1" = 500'

DESCRIPTION

Being a parcel of land situate in the east half of the Southeast quarter of Section 5, T-5-S, R-8-E, Wayne Township, Auglaize County, Ohio and more particularly described as follows:

BEGINNING at a monument box found at the southeast corner of said Southeast quarter of said Section 5; thence N 90°00'00" W with the south line of said Southeast quarter (also the centerline of C.R. 190 - Buckland Holden Road), 1325.53 feet to a PK nail set at southwest corner of the east half of said Southeast quarter; thence N 00°46'49" E with the west line of said east half of said Southeast quarter (passing through a 5/8 inch rebar set at 25.47 feet), 2153.12 feet to a 5/8 inch rebar set; thence S 90°00'00" E parallel to the south line of said Southeast quarter, 1324.13 feet to a 5/8 inch rebar set on the east line of said Southeast quarter; thence S 00°44'35" W with said east line of said Southeast quarter, 2153.10 feet to the PLACE OF BEGINNING containing 65.479 acres more or less and subject to all highway and other legal easements of record.

This description combines the two parcels of land described in the deed found in Deed Volume 217 on Page 522 of the Auglaize County Recorder's Office.

Signature by a representative of the County Health Dept. denotes compliance with Health Regulations.
Signed: _____ Date: _____

Signature by a representative of the Auglaize County Regional Planning Commission denotes approval of this plat.
Signed: _____ Date: _____

Signature by a representative of City with 3 mile limit jurisdiction or Twp. Trustees or Village with zoning jurisdiction denotes approval of this plat. Signed: _____
for political S. D. of: _____ Date: _____

Signature by a representative of the County Engineer's Dept. denotes that this plat meets tax map plat requirements.
Signed: _____ Date: _____

Richard D. Morrisey
LS 6470

Client Oakridge Real Estate Co.
County Auglaize Twp. Wayne Sec. 5
Drawn by J. RDM Scale 1" = 500' Drwg. No. _____
Checked by rdm Date 6/18/87
Sheet 1 of 1 J-50 (T-5-S; R-8-E)