

KUCK and MORRISEY, INC.

CONSULTING ENGINEERS & SURVEYORS

LIMA, OHIO 45805

TELEPHONE 228-1735 - AREA CODE 419

2807 CHAPEL HILL DRIVE

CLIENT Mr. Ben Yale Attorney-at-law

COUNTY Auglaize TOWNSHIP Wayne

SECTION Pl. SE 1/4 Sec. 9 LOT NO.


SUBDIVISION

DATE 6/20/90 COMPUTED BY RDM SURVEYED BY rdm

SHEET NO. 1 OF 1

Milton & Catherine GANSER
Andrews Rd
Waynesfield, Ohio

Scale:
1"=50'

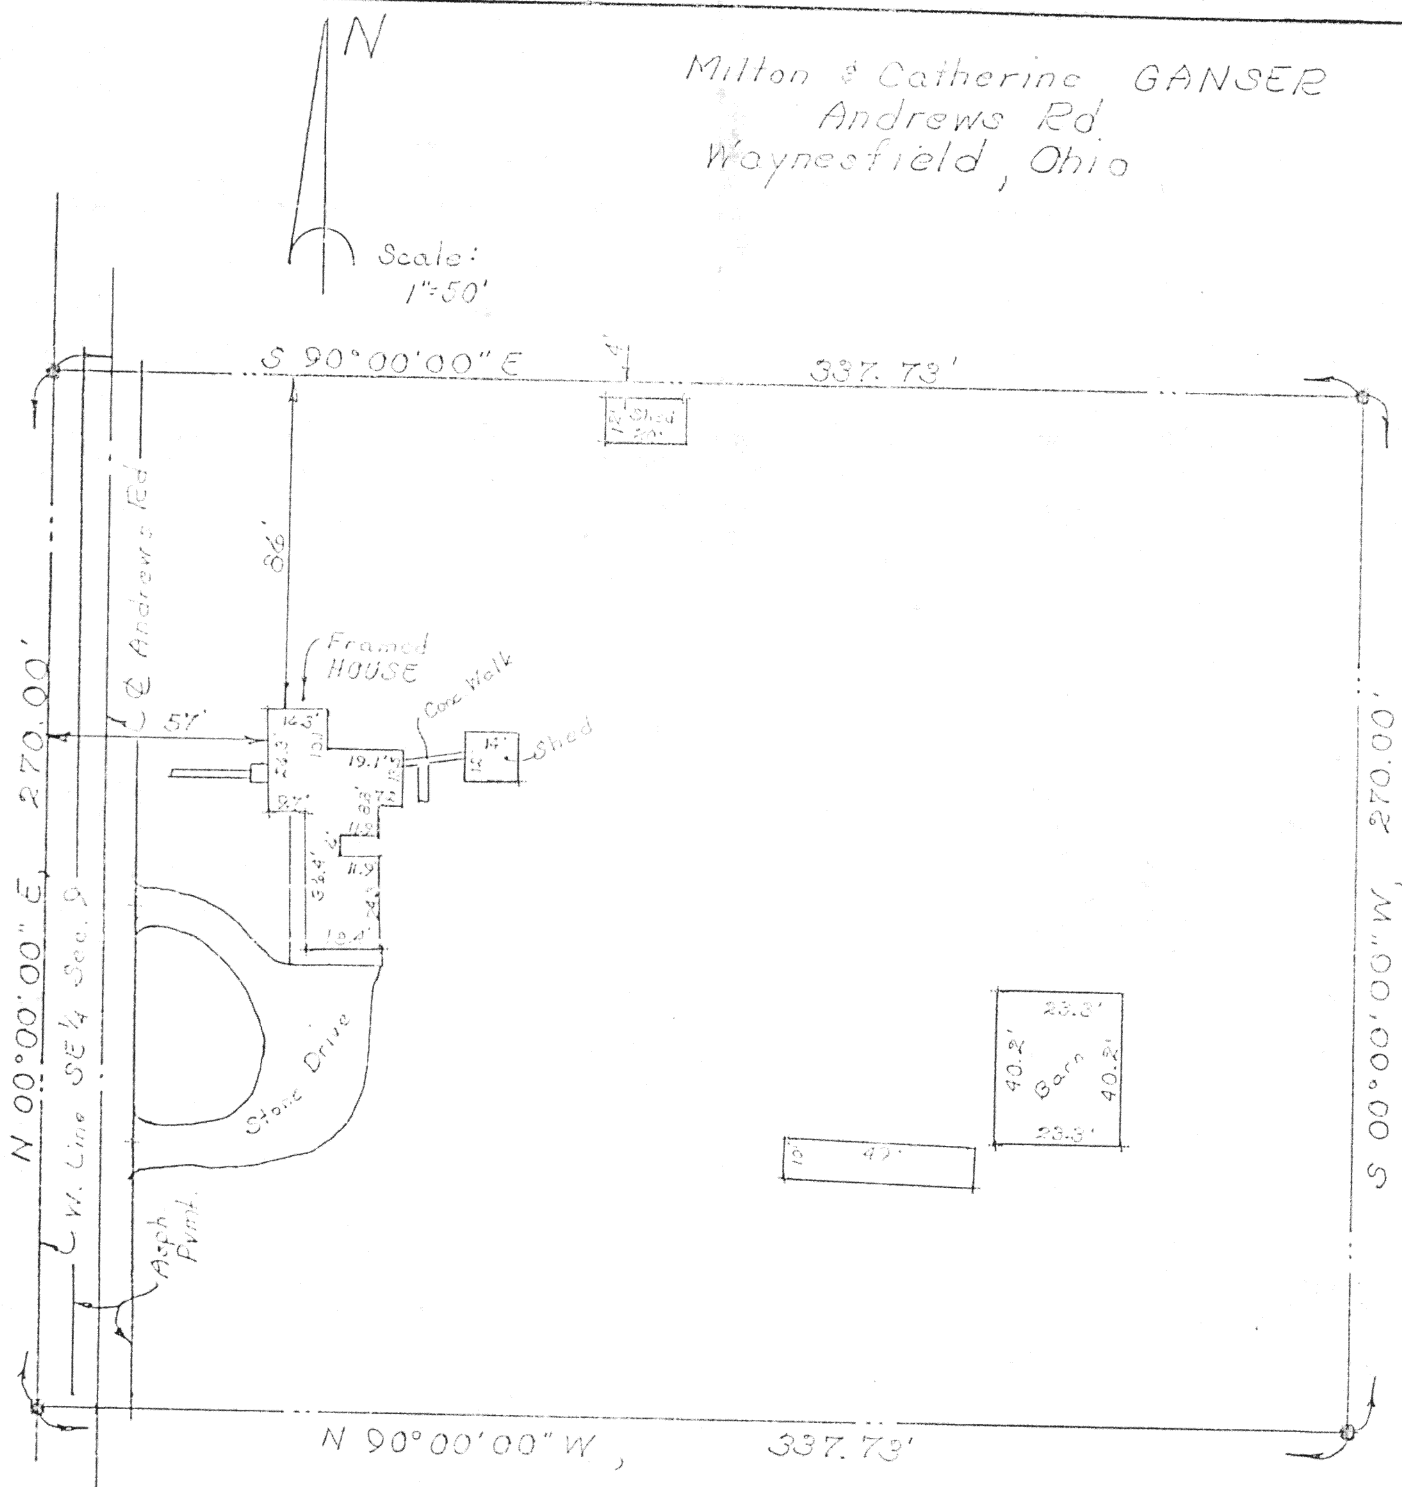

NOTICE:

This inspection has been performed for the title company and/or lender for their purposes as parties to this transaction only. It is not a property survey and must not be relied on by the property owner in determining boundaries or ownership or for any other purpose.

This lot is not in any Federally Designated Flood hazard area.

I hereby certify that a visual inspection of the above premises has been made, that no new construction was observed and no improvements are apparent which have been completed within sixty (60) days hereof, that there are no encroachments except as noted and no stakes, pins or pipes have been set unless so indicated.



KUCK AND MORRISEY, INC.
Richard D. Morrissey, P.E., L.S.
Registered Land Surveyor No. 6470