
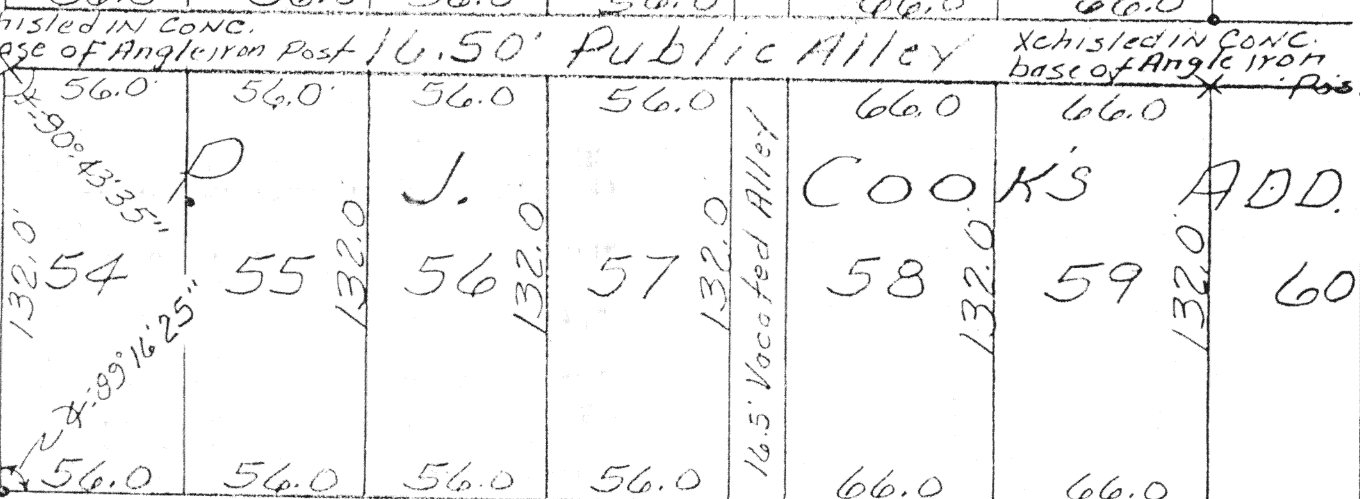
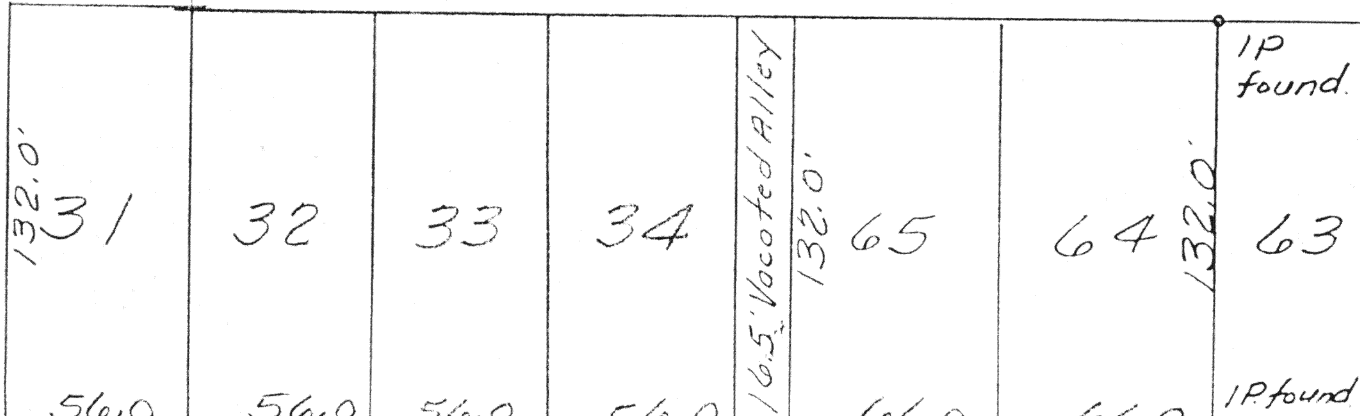


Earl Street 40.0' Wide

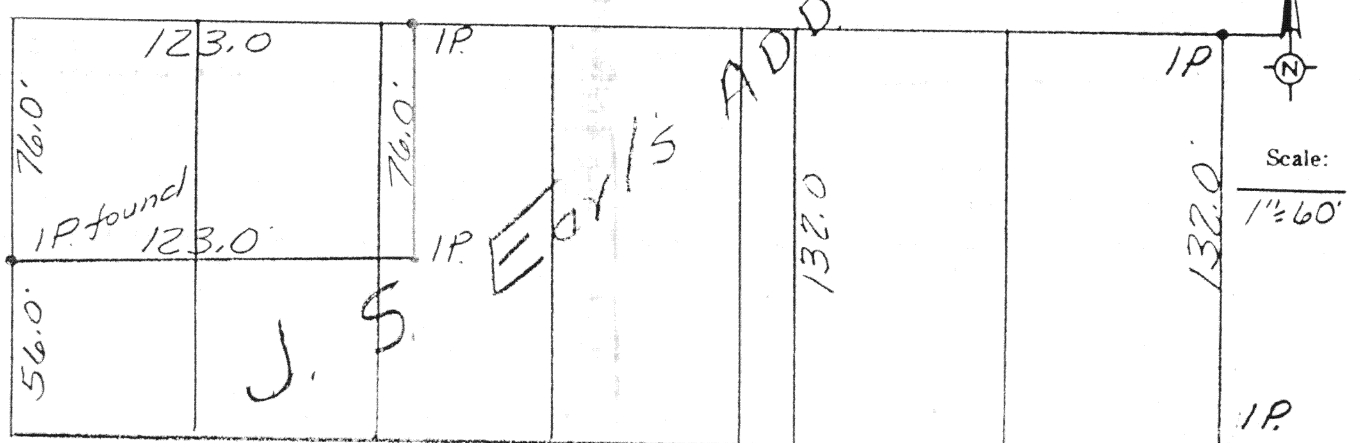

Signature by a representative of the County Health Dept. denotes compliance with Health Regulations. Signed: _____ Date _____

Signature by a representative of the Auglaize County Regional Planning Commission denotes approval of this plat. Signed: _____ Date _____

Signature by a representative of City with 3 mile limit jurisdiction or Twp. Trustees or Village with zoning jurisdiction denotes approval of this plat. Signed: _____ Date _____ for political S. D. of: _____

Signature by a representative of the County Engineer's Dept. denotes that this plat meets tax map plat requirements. Signed: _____ Date _____

Richard D. Morrissey
LS 6470

Client Charles Hefner 205 S. Forst Waynesfield, O
County Auglaize Twp. Wayne Sec. Waynesfield
Drawn by Jim Emrick Scale 1" = 60' Drwg. No. 20
Checked by _____ Date 2-27-87
Sheet 1 of 1 J-95 (T 5 S; R 4 E)