
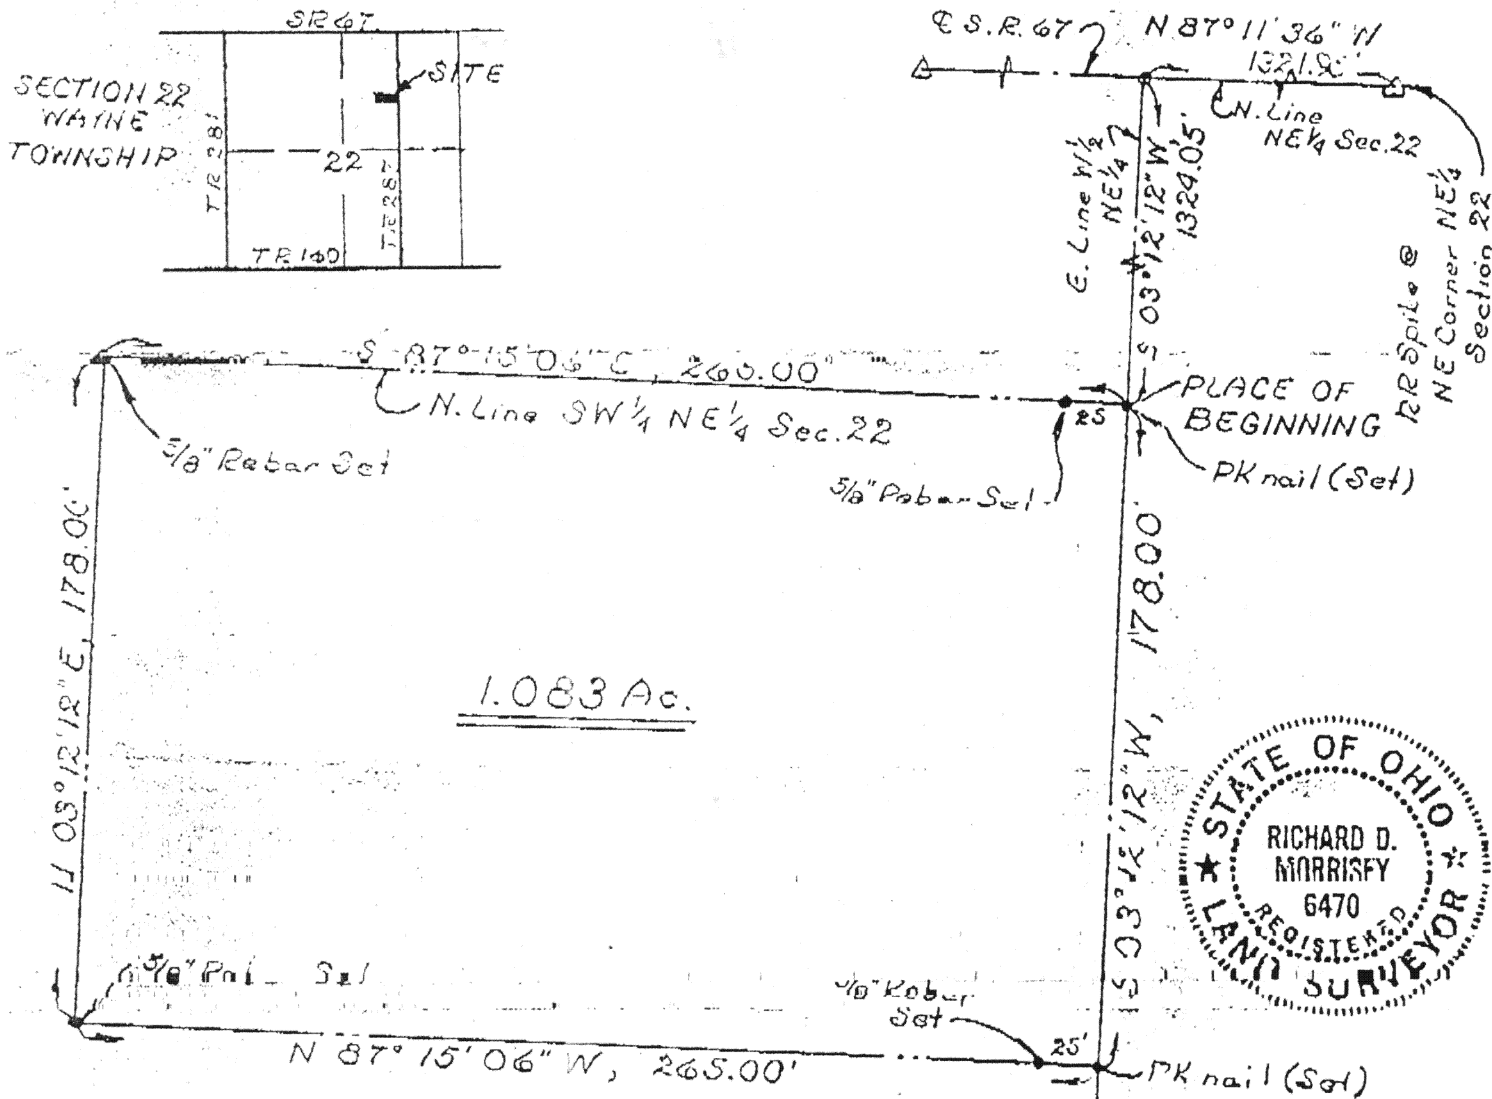


DESCRIPTION

Being a parcel of land situate in the north half of the southwest quarter of the Northeast quarter of Section 22, T-5-S, R-8-E, Wayne Township, Auglaize County, Ohio and more particularly described as follows:

Scale:
1"=50'

Commencing at a railroad spike found at the northeast corner of said Northeast quarter of said Section 22; thence N 87°11'36" W with the north line of said Northeast quarter (also the centerline of State Route 67. 1321.95 feet to a PK nail found at the northeast corner of the west half of said Northeast quarter of said Section 22; thence S 03°12'12" W with the east line of said west half of said Northeast quarter, 1324.05 feet to a PK nail set at the northeast corner of the southwest quarter of said Northeast quarter and the PLACE OF BEGINNING; thence continuing S 03°12'12" W with said east line, 178.00 feet to a PK nail set; thence N 87°15'06" W (passing through a 5/8 inch rebar set at 25.00 feet), 265.00 feet to a 5/8 inch rebar set; thence N 03°12'12" E, 178.00 feet to a 5/8 inch rebar set on the north line of said southwest quarter of said Northeast quarter of said Section 22; thence S 87°15'06" E with said north line (passing through a 5/8 inch rebar set at 240.00 feet), 265.00 feet to the PLACE OF BEGINNING containing 1.083 acres more or less and subject to all highway and other legal easements of record.

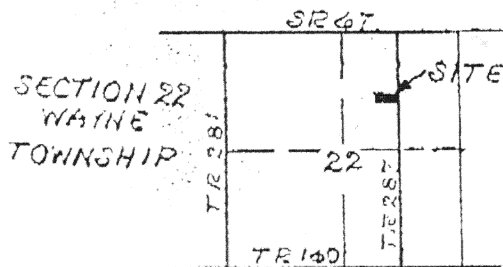

Signature by a representative of the County Health Dept. denotes compliance with Health Regulations.
Signed: _____ Date _____

Signature by a representative of the Auglaize County Regional Planning Commission denotes approval of this plat.
Signed: _____

Signature by a representative of City with 3 mile limit jurisdiction or Twp. Trustees of Village with zoning jurisdiction denotes approval of this plat. Signed: _____ Date _____

Signature by a representative of the County Engineer's Dept. denotes that this plat meets all map plat requirements.
Signed: _____ Date _____

[Signature]
LS 6470

Client Renee Zimmerman
County Auglaize Twp. Wayne Sec. 22
Drawn by EDM Scale 1"=50' Drwg. No. _____
Checked by cdm Date 3/21/88
Sheet 1 of 1 U-105 (T-5-S; R-8-E)