



II

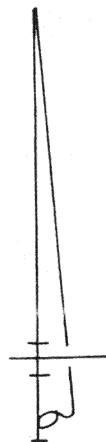


LEGEND

- "A" = STONE AT S. 1/4 POST ~ SEC. 18.
- "B" = IRON BAR IN MON. BOX AT S.E. COR. ~ SEC. 18.
- "C" = RR. SPIKE AT N.E. COR. ~ S. 1/2 ~ S.E. 1/4 ~ SECTION 18.
- "D" = MINE SPIKE SET.
- "F" = 5/8" x 30" IRON BAR SET.
- "G" = RAILROAD SPIKE FOUND.

LOCATION SKETCH

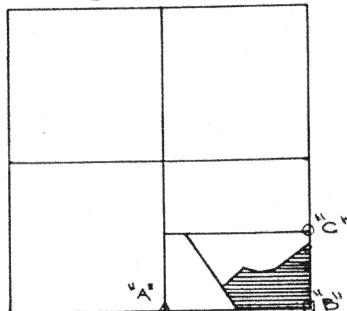

SECTION 18

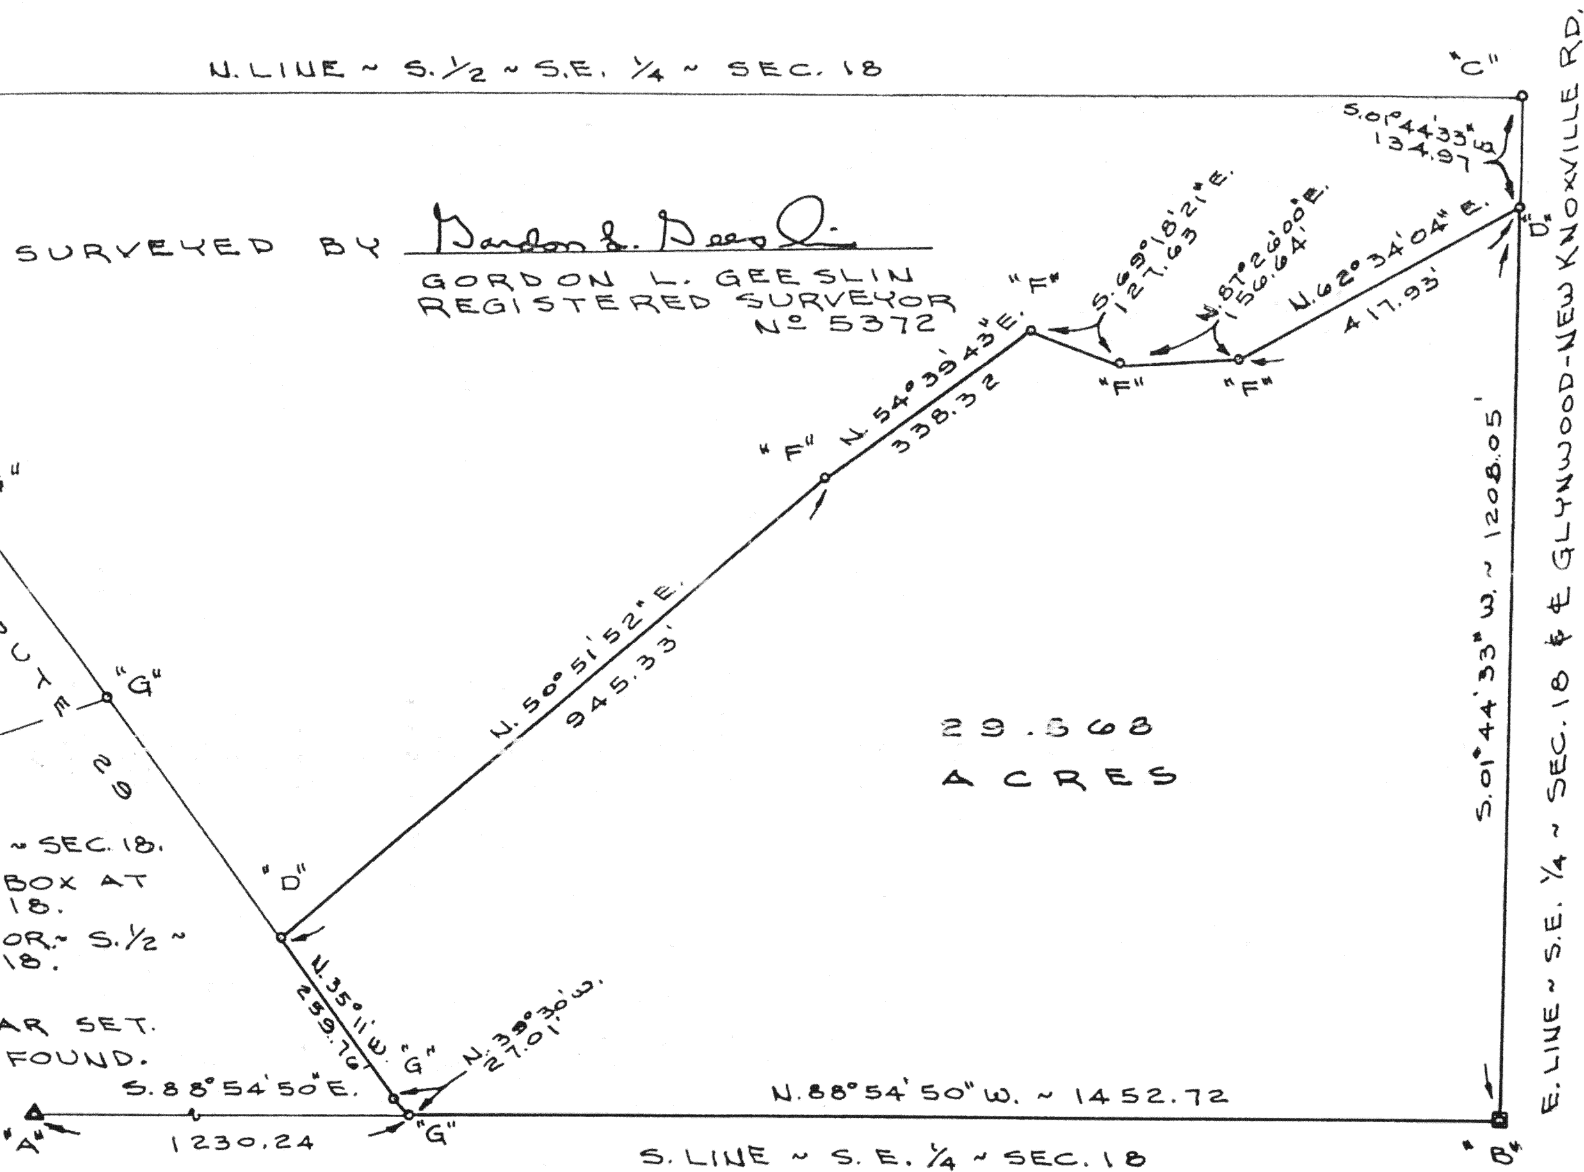


SPIELES SURVEY

PART OF THE S. 1/2 OF THE S.E. 1/4 OF SECTION 18, TOWN 6 SOUTH, RANGE 5 EAST (WASHINGTON TWP.), AUGLAIZE COUNTY, OHIO.

MAY 30, 1990

SCALE 1" = 200'

PERMANENT
PARCEL No.

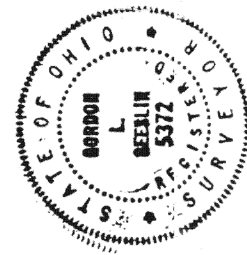

GORDON L. GEESLIN

LAND SURVEYOR

810 EAST MARKET STREET

CELINA, OHIO

PHONE (419) 586-6155

Part of: Sec. T R Township
Grantor: Area Retained: Acres
Grantee: Area Transferred: Acres

Jeec References:

APPROVALS

AGENCY

Board of Health

County Sanitary Engineer

County Engineer

DATE

5114