


AUGLAIZE COUNTY
WASHINGTON TOWNSHIP
SECTION 25, TOWN 6 SOUTH, RANGE 5 EAST

SHE-CR003-05.97
AUG-WAS-90-11.77


BARRY W. & SARA J ARNOLD
VOL. 247, PG 1

TOTAL	0.2639	ACRES
PRO	0.2262	ACRES
NET TAKE	0.0377	ACRES

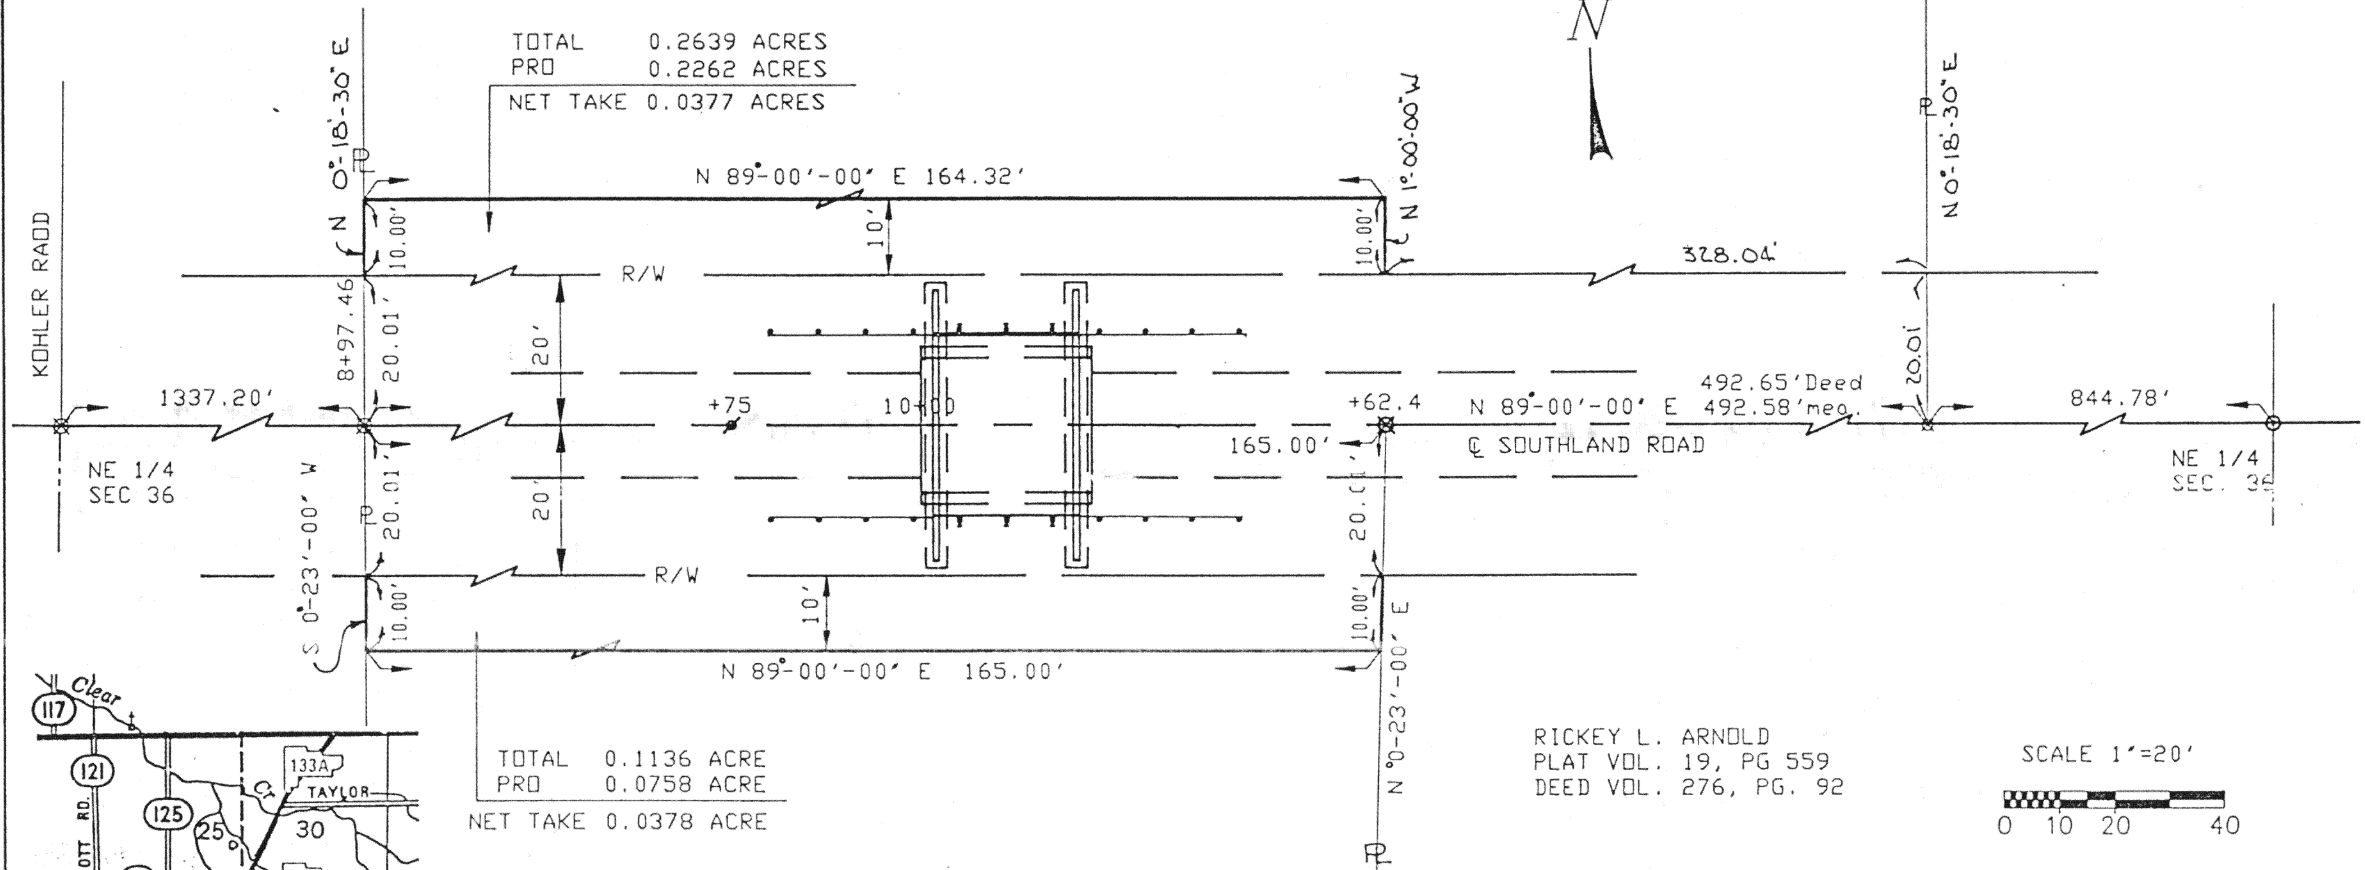


RICKEY L. ARNOLD
PLAT VOL. 19, PG 559
DEED VOL. 276, PG. 92

SCALE 1"=20'

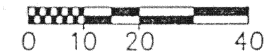


LEGEND

- = IRON PIN WITH CAPSET
 ⊗ = R.R. SPIKE FOUND
 * = P.K. NAISET
 ⊠ = STONE W/IRON PIN OVER
 ○ = IRON PIN FOUND
 P = PROPERTY LINE
 C = CENTERLINE
 S = SECTION LINE
 BEARING BASED ON PLAT
 VOL 19 P.G. 559. E SOUTHLAND RD.
 7/90

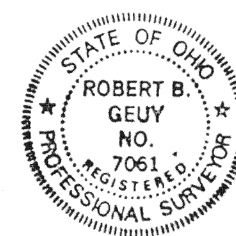

Robert B. Geuy 7/12/90
ROBERT B. GEUY
REG. SURVEYOR NO. 7061 DATE

DATE _____

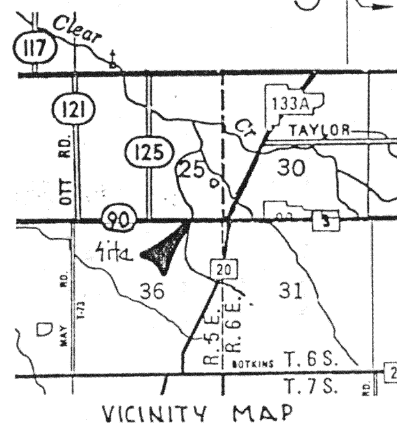

SHELBY COUNTY
VAN BUREN TOWNSHIP
SECTION 36, TOWN 6 SOUTH, RANGE 5 EAST

EDWARD E. DELLERMAN
PLAT VOL. 19, PG. 559
DEED VOL. 275, PG. 74