
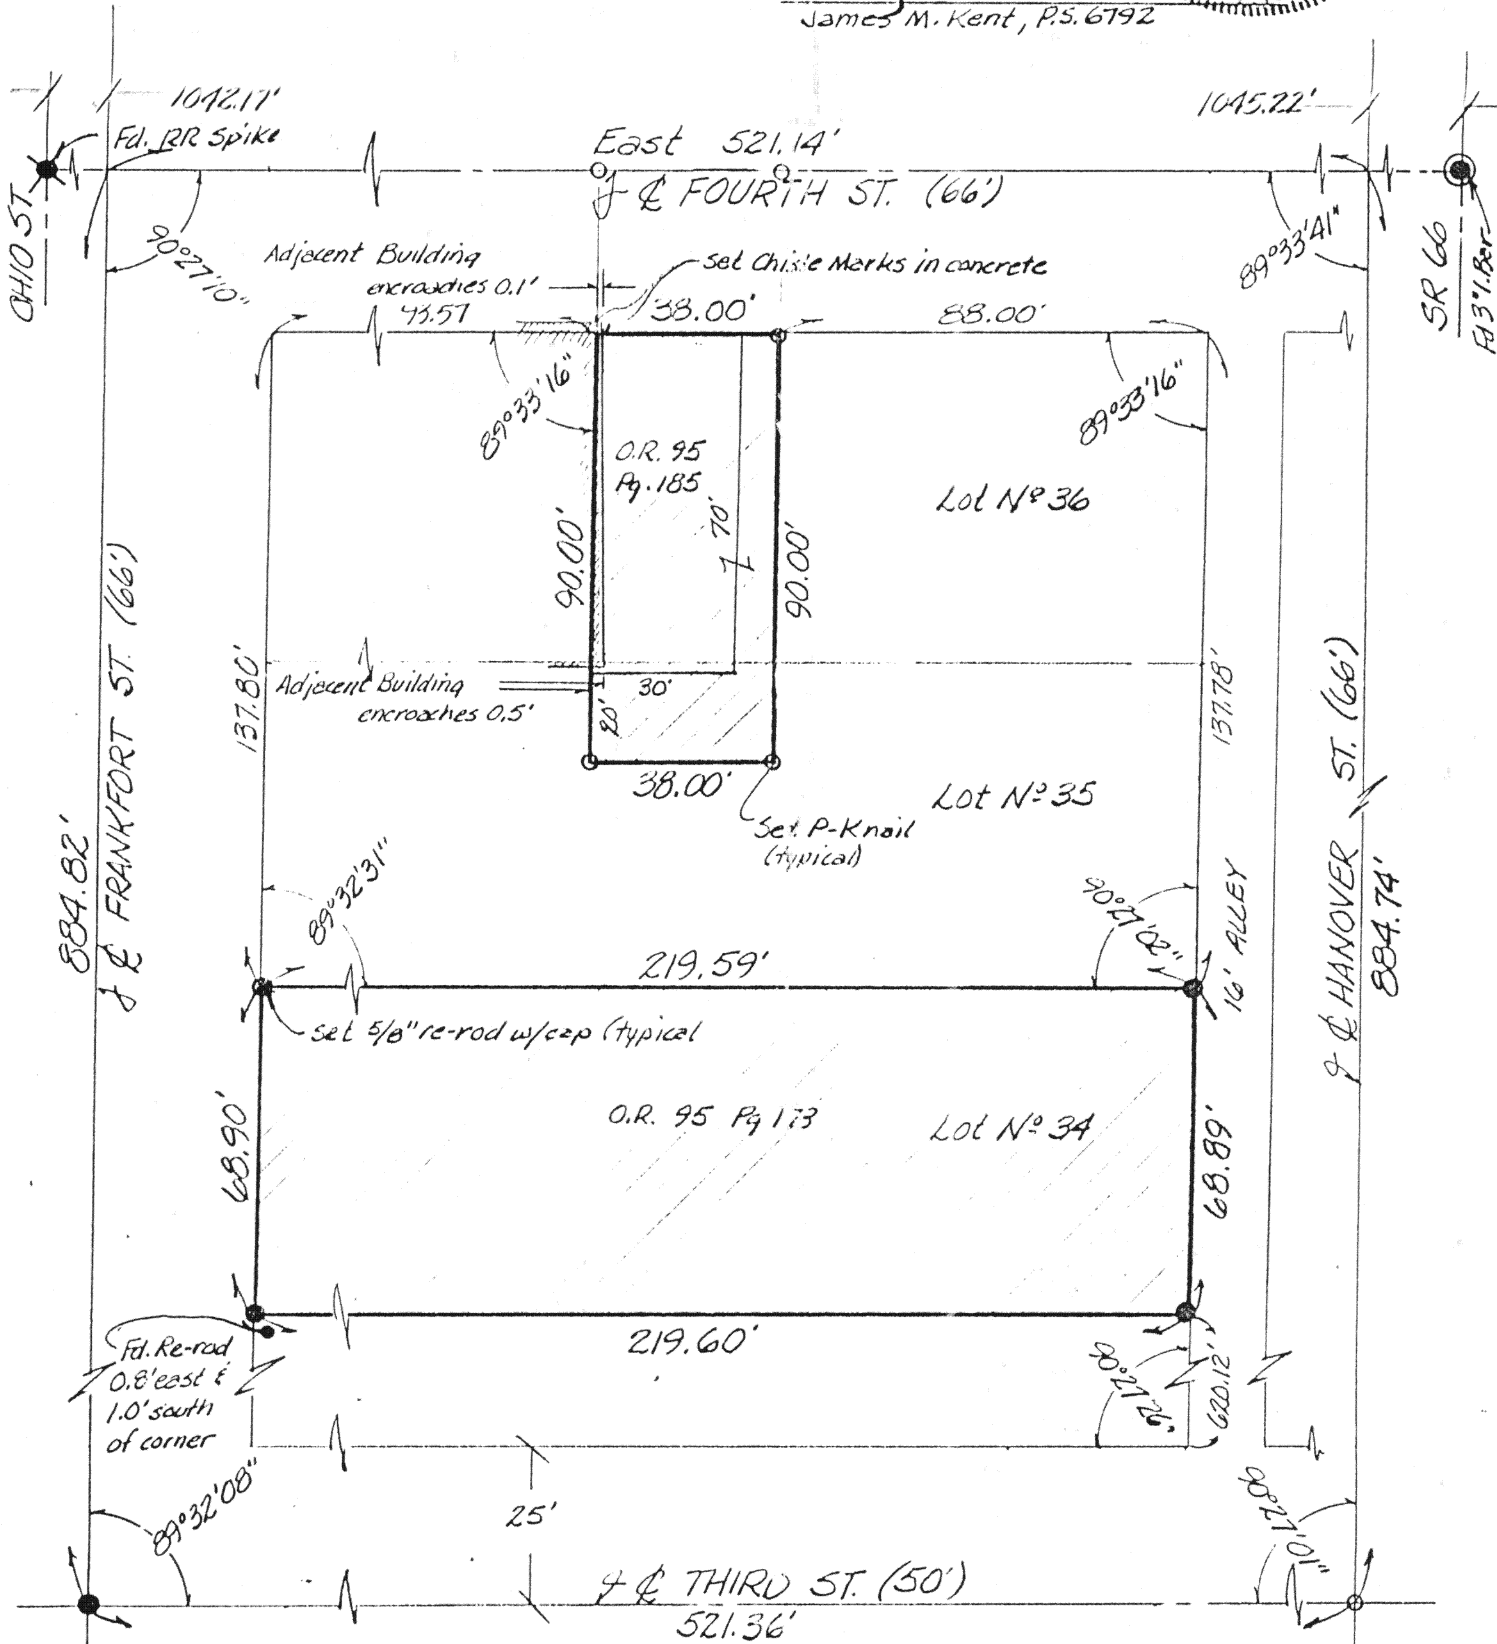


PLAT OF SURVEY OF PART OF LOTS
35 & 36 OF BLOCK "F" AND ALL OF
LOT 34 OF BLOCK "F", VILLAGE OF
MINSTER, AUGLAIZE CO., OHIO.
PLAT BK. 1, PG. 77, 78 & 79.

SURVEY BY:

James M. Kent, P.S. 6792

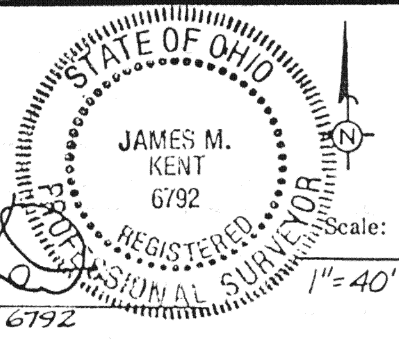

Signature by a representative of the County Engineer's Dept.
denotes that this plat meets tax map plat requirements.

Signed: _____ Date: _____

N/A

Signature by a (representative of the) County Commissioner(s)
denotes approval of this plat.

Signed: _____ Date: _____

N/A

Signature by a representative of the County Health Dept.
denotes compliance with Health Regulations.

Signed: _____ Date: _____

N/A

Signature by a representative of the Auglaize County Regional
Planning Commission denotes approval of this plat.

Signed: _____ Date: _____

N/A

kent
surveying

P.O. Box 402
Wapakoneta, Ohio 45895

Client BORNHORST CONSTRUCTION
County AUGLAIZE Twp. MINSTER Sec. _____
Drawn by JMK Scale 1"=40' Drwg. No. 1015
Checked by _____ Date 1/15/90
Sheet 1 of 1 J-126 (T 7 S; R 3 E)