



VILLAGE OF MINSTER

BLOCK 'E'

LOT 29 & PART LOT 30

Scale:
1"=60'

AUGLAIZE COUNTY OHIO


Stephen D. Worl

8-5-88

STEPHEN D. WORL

DATE

PLAT VOL. 1, PAGE 54

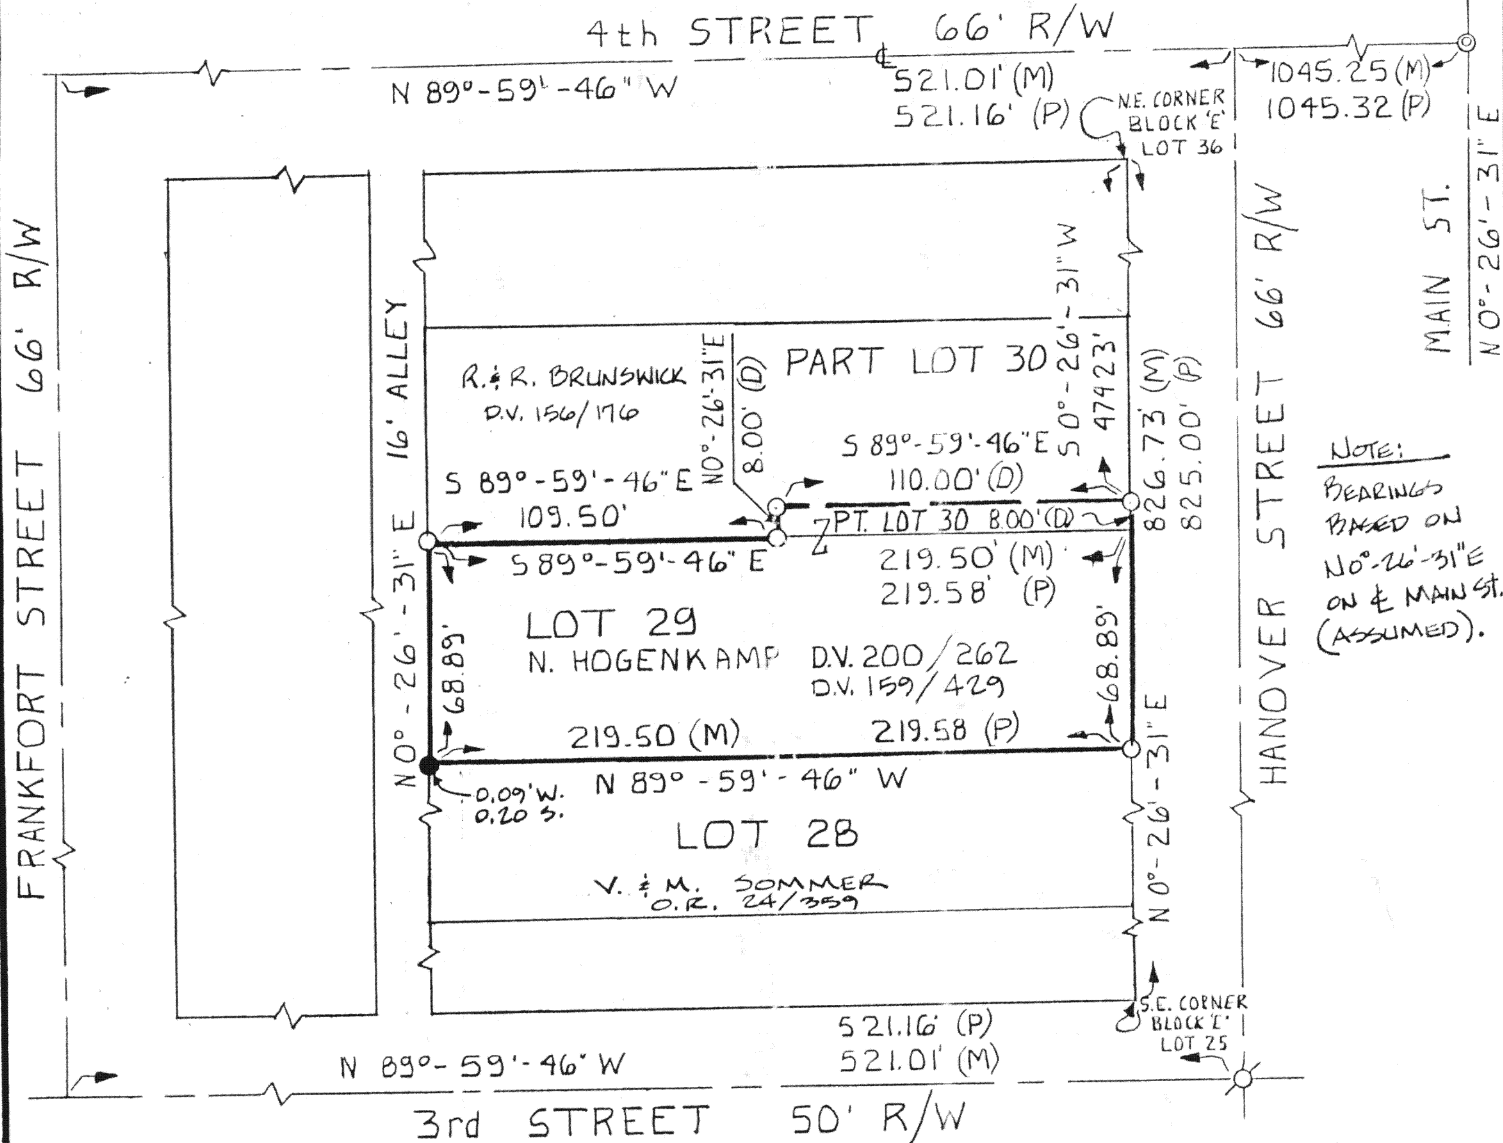

NOTE:
BEARINGS
BASED ON
N 0°-26'-31"E
ON & MAIN ST.
(ASSUMED).

NOTE: A SURPLUS OF 1.73' WAS FOUND TO EXIST IN 'E' BLOCK FROM 3rd STREET TO 4th STREET. THIS WAS PRORATED PROPORTIONATELY TO ALL THE ORIGINAL PLATTED LOT DIMENSIONS. A SHORT-AGE OF 0.15' WAS FOUND TO EXIST BETWEEN HANOVER STREET AND FRANKFORT STREET. THIS WAS PRORATED PROPORTIONATELY TO ALL THE ORIGINAL PLATTED LOT DIMENSIONS.

LEGEND:

- ⊙ - IRON PLUG FD.
- ⊗ - P.K. NAIL FD.
- - IRON PIN SET
- - IRON PIPE FD.
- (M) - MEAS. DISTANCE
- (P) - PLAT DISTANCE
- (D) - DEAD DISTANCE

Signature by a representative of the County Engineer's Dept.
denotes that this plat meets tax map plat requirements.
Signed: N/A Date _____

Signature by a (representative of the) County Commissioner(s)
denotes approval of this plat.
Signed: N/A Date _____

Signature by a representative of the County Health Dept.
denotes compliance with Health Regulations.
Signed: N/A Date _____

Signature by a representative of the Auglaize County Regional
Planning Commission denotes approval of this plat.
Signed: N/A Date _____

WORL & ASSOCIATES INC.

CONSULTING ENGINEERS & SURVEYORS

1067 FAIRINGTON DR.
SIDNEY, OHIO 45365
513/492-7636 & 7937

128 EAGLE CTRY RD.
SPRINGFIELD, OHIO 45502
513/390-2034

Client HOGENKAMP & SONS, INC.
County AUGLAIZE Twp. JACKSON Sec. 34
Drawn by KLR Scale 1"=60' Drwg. No. 88243.01
Checked by MB Date AUGUST 1988
Sheet 1 of 1 (T 7 S; R 4 E)



VILLAGE OF MINSTER

BLOCK 'E'

LOT 29 & PART LOT 30

Scale:
1" = 60'


AUGLAIZE COUNTY OHIO

Stephen D. Worl
STEPHEN D. WORL

8-5-88

DATE

PLAT VOL. 1, PAGE 54

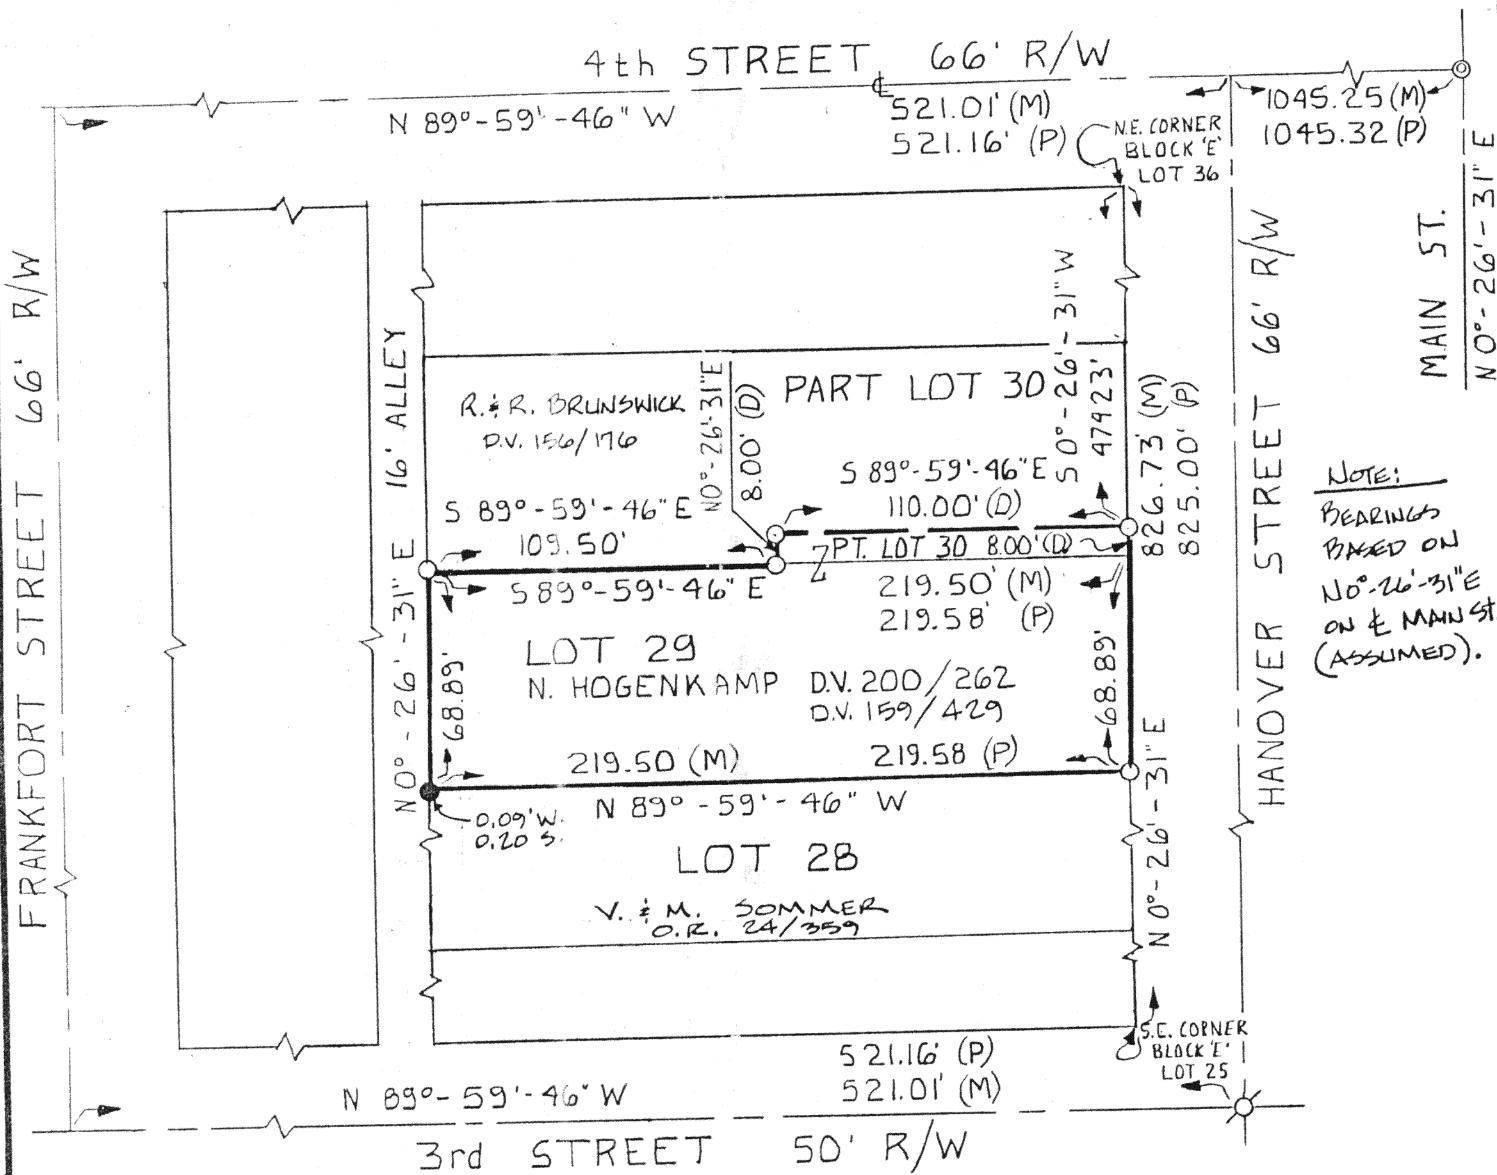

NOTE: A SURPLUS OF 1.73' WAS FOUND TO EXIST IN 'E' BLOCK FROM 3rd STREET TO 4th STREET. THIS WAS PRORATED PROPORTIONATELY TO ALL THE ORIGINAL PLATTED LOT DIMENSIONS. A SHORT-AGE OF 0.15' WAS FOUND TO EXIST BETWEEN HANOVER STREET AND FRANKFORT STREET. THIS WAS PRORATED PROPORTIONATELY TO ALL THE ORIGINAL PLATTED LOT DIMENSIONS.

LEGEND:

- ⊙ - IRON PLUG FD.
- ⊗ - P.K. NAIL FD.
- - IRON PIN SET
- - IRON PIPE FD.
- (M) - MEAS. DISTANCE
- (P) - PLAT DISTANCE
- (D) - DEAD DISTANCE

Signature by a representative of the County Engineer's Dept.
denotes that this plat meets tax map plat requirements.
Signed: N/A Date: _____

Signature by a (representative of the) County Commissioner(s)
denotes approval of this plat.
Signed: N/A Date: _____

Signature by a representative of the County Health Dept.
denotes compliance with Health Regulations.
Signed: N/A Date: _____

Signature by a representative of the Auglaize County Regional
Planning Commission denotes approval of this plat.
Signed: N/A Date: _____

WORL & ASSOCIATES INC.

CONSULTING ENGINEERS & SURVEYORS

1067 FAIRINGTON DR.
SIDNEY, OHIO 45365
513/492-7636 & 7937

128 EAGLE CITY RD.
SPRINGFIELD, OHIO 45502
513/390-2034

Client HOGENKAMP & SONS, INC.

County AUGLAIZE Twp. JACKSON Sec. 34

Drawn by KLR Scale 1" = 60' Drwg. No. 88243.01

Checked by MBS Date AUGUST 1988

Sheet 1 of 1 J-132 (T 7 S 4 E)