


LEGEND

- IRON PIN FD.
- ⊕ POWER POLE

VILLAGE OF NEW KNOXVILLE
VOL. 220 Pg. 411

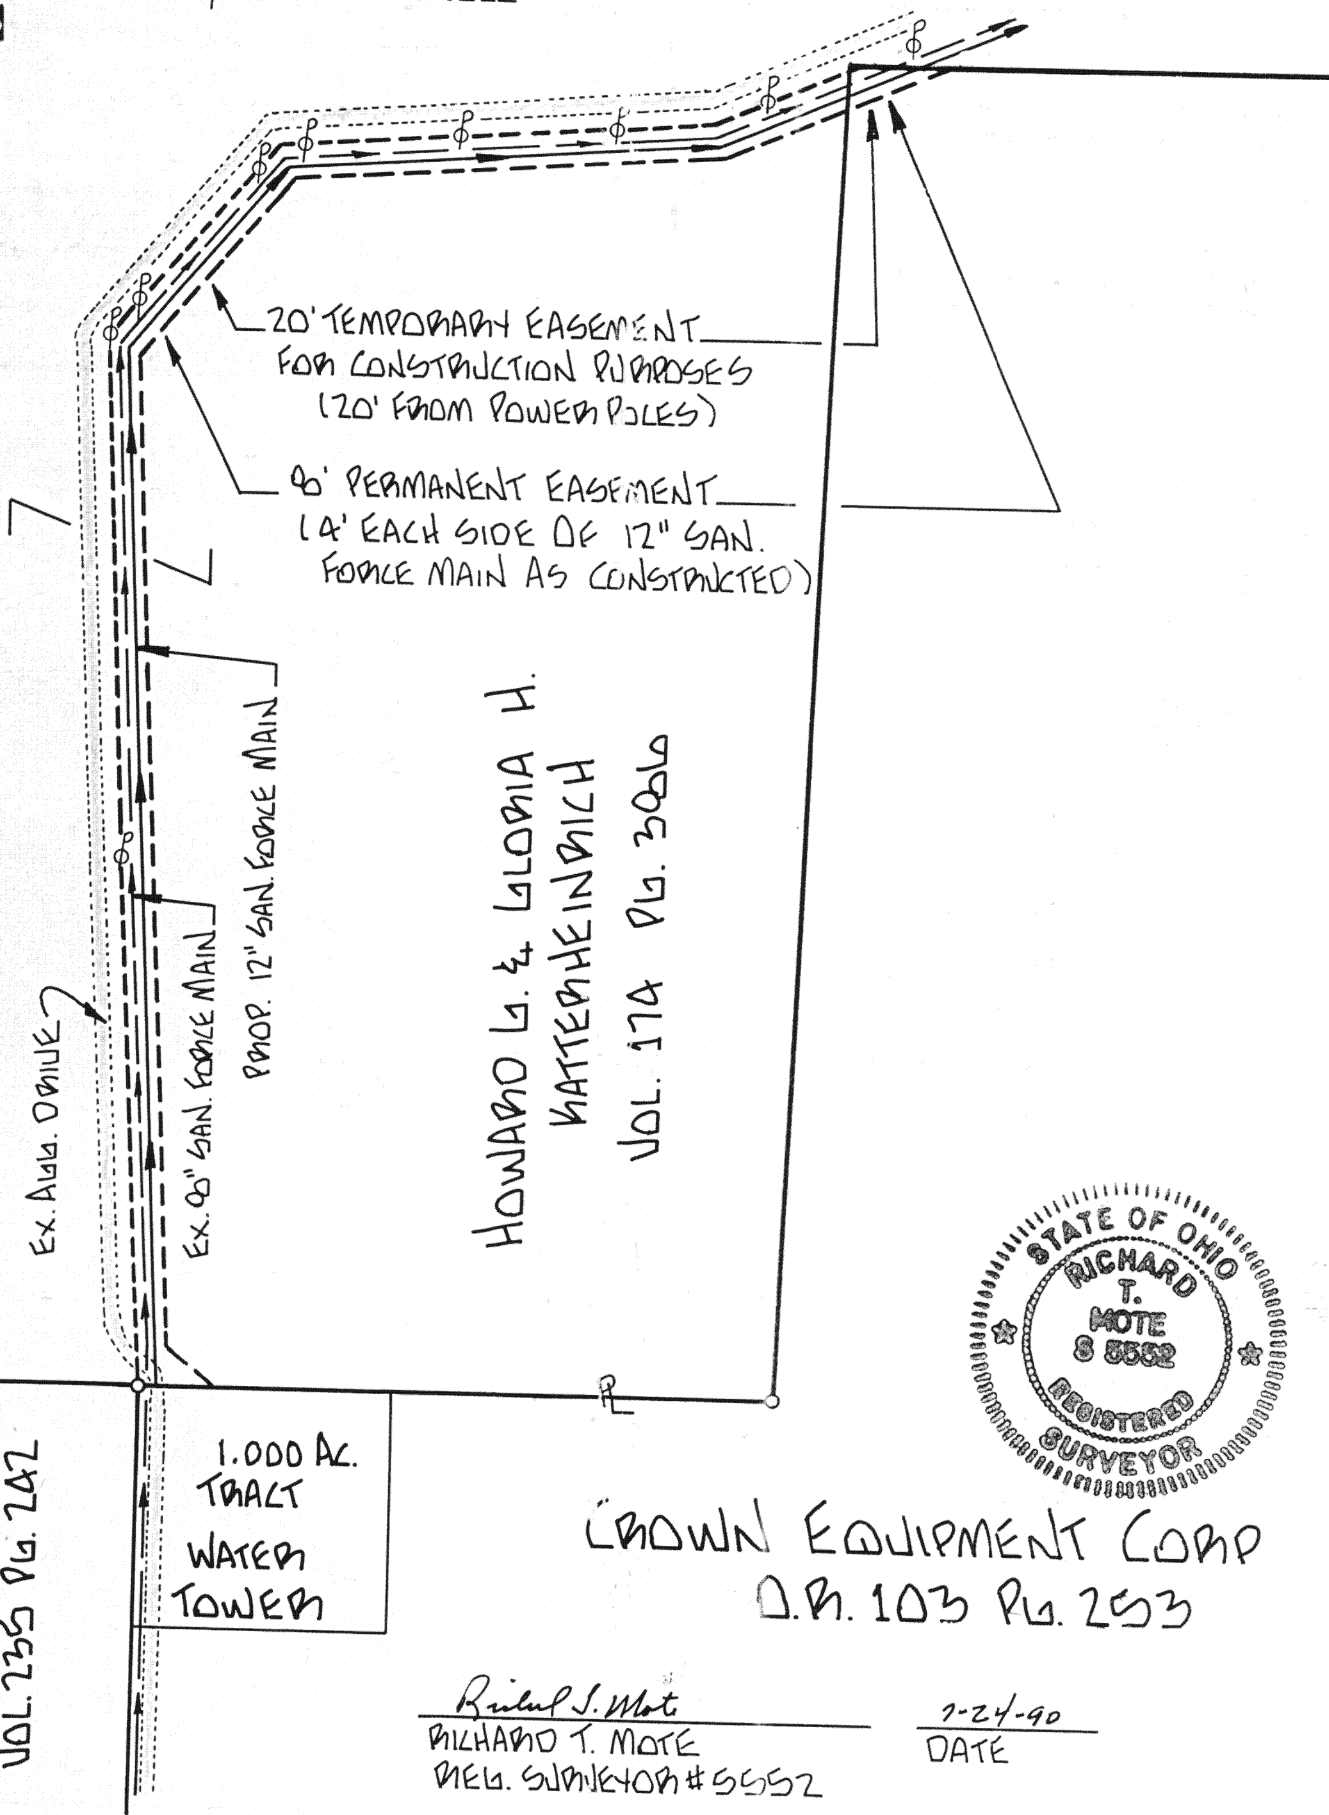

CROWN EQUIPMENT CORP
D.B. 103 Pg. 253

Richard T. Mote
RICHARD T. MOTE
REG. SURVEYOR # 5552

7-24-90
DATE

Signature by a representative of the County Health Dept.
denotes compliance with Health Regulations.
Signed: _____ Date: _____

Signature by a representative of the Auglaize County Regional
Planning Commission denotes approval of this plat.
Signed: _____ Date: _____

Signature by a representative of City with 3 mile limit juris-
diction or Twp. Trustees or Village with zoning jurisdiction
denotes approval of this plat. Signed: _____
for political S. D. of: _____ Date: _____

Signature by a representative of the County Engineer's Dept.
denotes that this plat meets tax map plat requirements.
Signed: _____ Date: _____

MOTE AND ASSOCIATES
214 WEST FOURTH ST.
GREENVILLE, OH. 45331

Client VILLAGE OF NEW KNOXVILLE
County AUGLAIZE Twp. WASHINGTON Sec. 20
Drawn by T.J.B. Scale 1"=200' Dwg. No. 1B701
Checked by _____ Date 7-24-90
Sheet 1 of 1
(T. L. S. R. S. E.)