


KEY:

- 5/8" REBAR SET
- PK NAIL SET
- △ IP FOUND
- ⊕ POINT


GEROLD KUCK
OR V2B PG 508

Scale:
1" = 40'

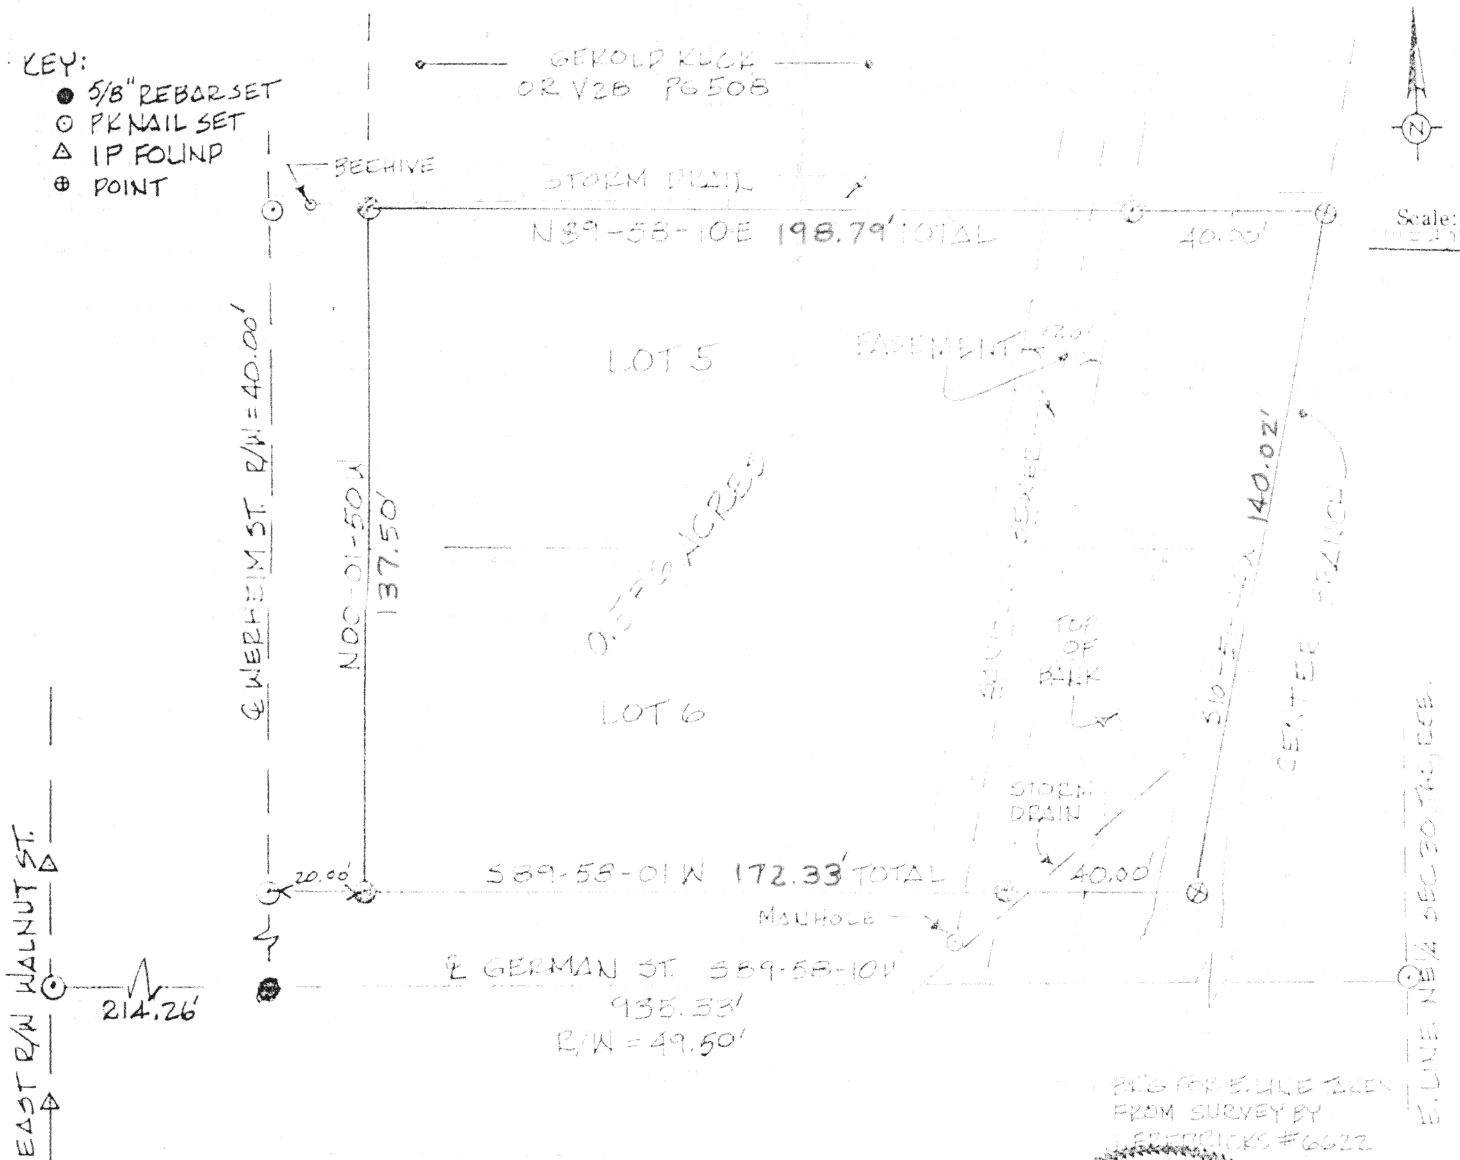


SURVEY OF LOTS 5 & 6
WERHEIM ADDITION
NEW KNOXVILLE, OHIO

GAS MAINS SHOWN IN STREET R/W'S
ON DP&L MAP 5A-43

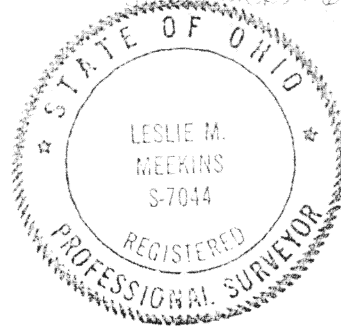

LOCATION MAP

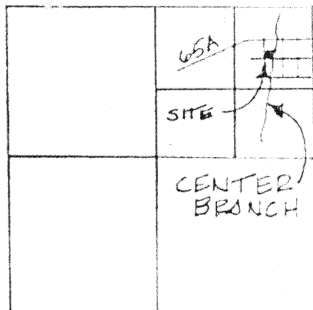

SEC 30
NTS.

I CERTIFY THAT THIS SURVEY WAS
MADE BY LESLIE M. MEEKINS UNDER MY
DIRECTION AND SUPERVISION AND IS
TRUE TO THE BEST OF MY KNOWLEDGE
AND BELIEF.

9/22/88

DATE

REF DOC: BESLEY V154, PG 269, WATER EASEL V223 PG 46,

Signature by a representative of the County Health Dept.
denotes compliance with Health Regulations.

Signed: _____ Date: _____

Signature by a representative of the Auglaize County Regional
Planning Commission denotes approval of this plat.

Signed: _____ Date: _____

Signature by a representative of City with 3 mile limit juris-
diction or Twp. Trustees or Village with zoning jurisdiction
denotes approval of this plat. Signed: _____
for political S. D. of: _____ Date: _____

Signature by a representative of the County Engineer's Dept.
denotes that this plat meets tax map plat requirements.

Signed: _____ Date: _____

LESLIE M. MEEKINS
256 N. SPRUCE
ST. MARY'S, OHIO

Client KIRK BESLEY
County AUGLAIZE Twp. WASHINGTON Sec. 30
Drawn by LM Scale 1" = 40' Drwg. No. —
Checked by _____ Date _____
Sheet 1 of 1 (T. 22S, R. 4E)