


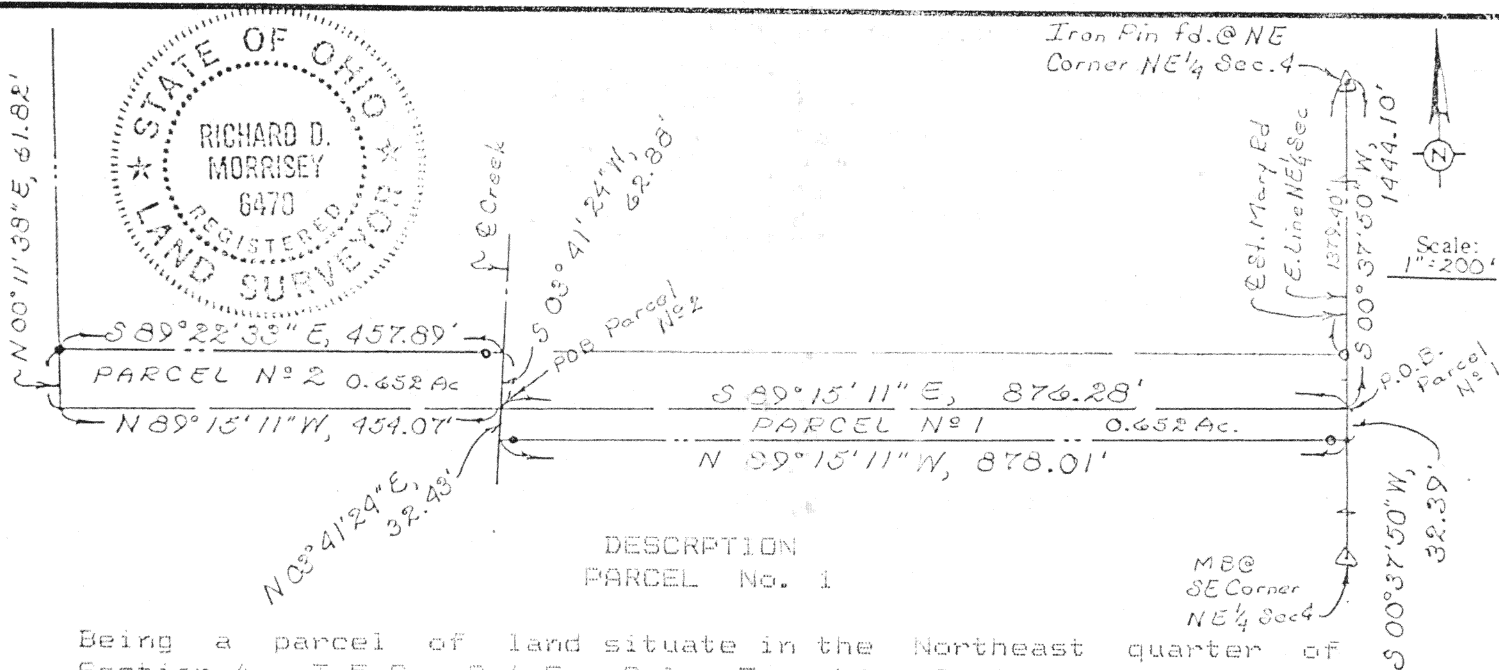

DESCRIPTION
PARCEL No. 1

Being a parcel of land situate in the Northeast quarter of Section 4, T-5-S, R-4-E, Salem Township, Auglaize County, Ohio and more particularly described as follows:

Commencing at an iron pin found at the northeast corner of said Northeast quarter of said Section 4; thence S 00°37'50" W with the east line of said Northeast quarter (also the centerline of St. Marys Road - C.R. 41 A) (passing through a railroad spike found at 1379.40 feet at the east 1/8 post of said Northeast quarter), 1444.10 feet to a point and the PLACE OF BEGINNING thence continuing S 00°37'50" W with said east line and centerline, 32.39 feet to a PK nail set; thence N 89°15'11" W (passing through a 5/8 inch rebar set at 25.00 feet and a 5/8 inch rebar set at the top of the bank of an open ditch at 865.46 feet), 878.01 feet to a point on the centerline of said open ditch; thence N 03°41'24" E with said centerline, 32.43 feet to a point; thence S 89°15'11" E, 876.28 feet to the PLACE OF BEGINNING containing 0.652 acre more or less and subject to all highway and other legal easements of record.

DESCRIPTION
PARCEL No. 2

Being a parcel of land situate in the Northeast quarter of Section 4, T-5-S, R-4-E, Salem Township, Auglaize County, Ohio and more particularly described as follows:

Commencing at an iron pin found at the northeast corner of said Northeast quarter of said Section 4; thence S 00°37'50" W with the east line of said Northeast quarter (also the centerline of St. Marys Road - C.R. 41 A) (passing through a railroad spike found at 1379.40 feet at the east 1/8 post of said Northeast quarter), 1444.10 feet to a point; thence N 89°15'11" W, 876.28 feet to a point on the centerline of an open ditch and the PLACE OF BEGINNING thence continuing N 89°15'11" W, 454.07 feet to a point; thence N 00°11'38" E, 61.82 feet to a 5/8 inch rebar set; thence S 89°22'33" E (passing through a 5/8 inch rebar set at the top of the bank of an open ditch at 445.91 feet), 457.89 feet to a point on the centerline of said open ditch; thence S 03°41'24" W with said centerline, 62.88 feet to the PLACE OF BEGINNING containing 0.652 acre more or less and subject to all legal easements of record.

Signature by a representative of the County Health Dept. denotes compliance with Health Regulations.

Signed: _____ Date _____

Signature by a representative of the Auglaize County Regional Planning Commission denotes approval of this plat.

Signed: _____ Date _____

Signature by a representative of City with 3 mile limit jurisdiction or Twp. Trustees or Village with zoning jurisdiction denotes approval of this plat. Signed: _____

for political S. D. of: _____ Date _____

Signature by a representative of the County Engineer's Dept. denotes that this plat meets tax map plat requirements.

Signed: _____ Date _____

KUCK and MORRISEY, INC.

CONSULTING ENGINEERS & SURVEYORS

LIMA, OHIO 45805

TELEPHONE 228-1735 - AREA CODE 419

2807 CHAPEL HILL DRIVE

Client OAKRIDGE REALTY Co

County Auglaize Twp. Salem Sec. 4

Drawn by EDM Scale 1"=200' Drwg. No. _____

Checked by edm Date 4/15/92

Sheet 1 of 1 J-162 (T-5-S:R-4-E)