


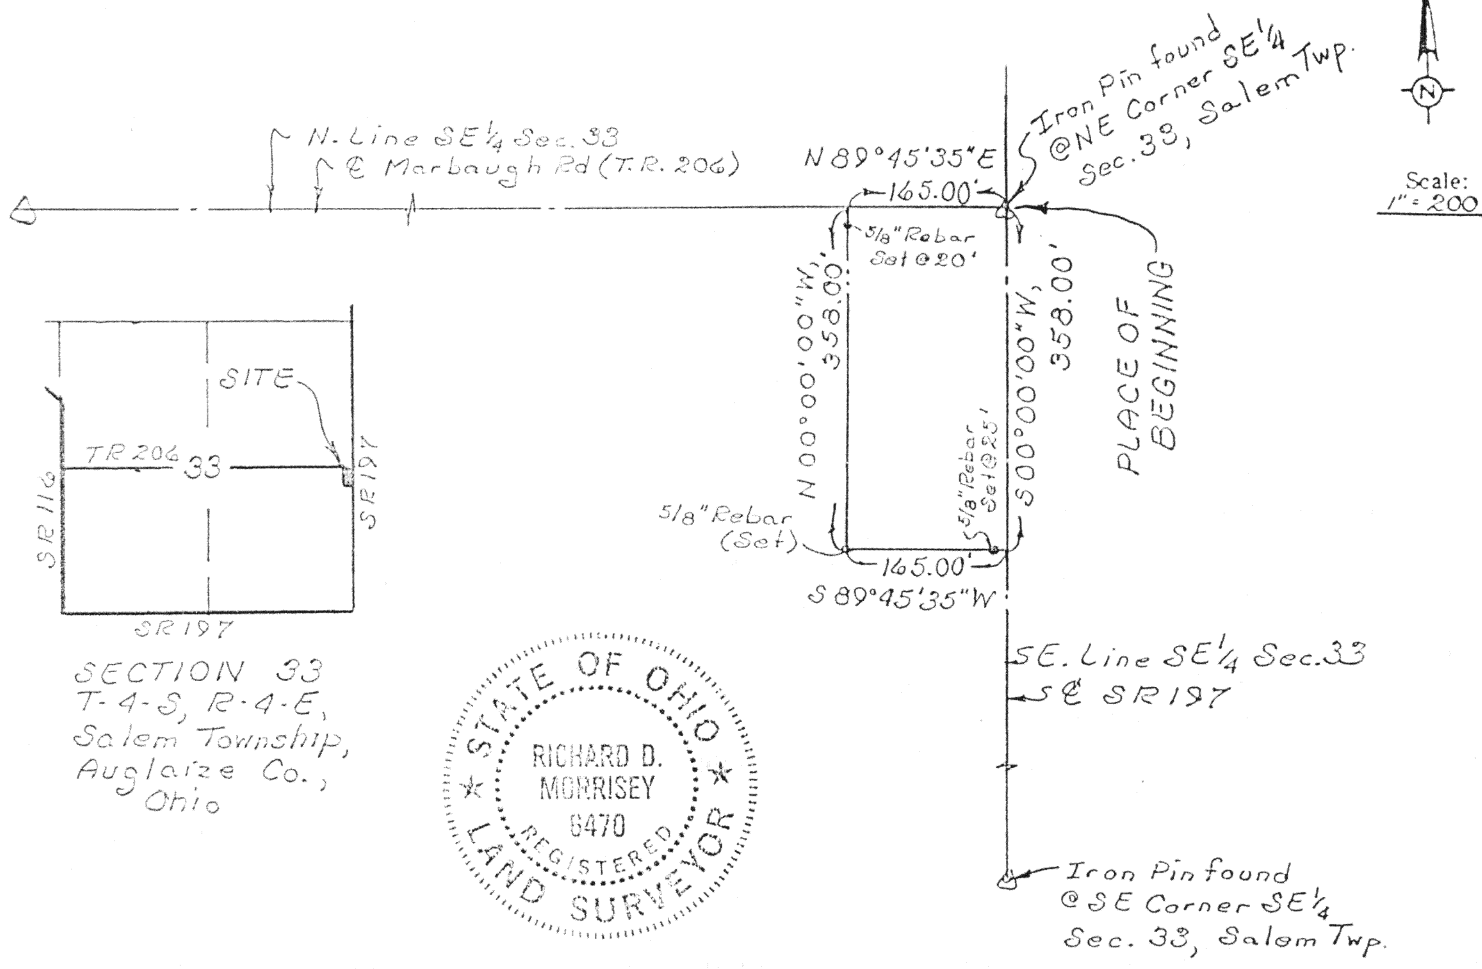

DESCRIPTION

Being a parcel of land situate in the Southeast quarter of Section 33, T-4-S, R-4-E, Salem Township, Auglaize County, Ohio and more particularly described as follows:

BEGINNING at an iron pin found at the northeast corner of said Southeast quarter of said Section 33; thence S 00°00'00" W (assumed bearing) with the east line of said Southeast quarter (also the centerline of State Route 197), 358.00 feet to a PK nail set; thence S 89°45'35" W (passing through a 5/8 inch rebar set at 25.00 feet), 165.00 feet to a 5/8 inch rebar set; thence N 00°00'00" E (passing through a 5/8 inch rebar set at 338.00 feet), 358.00 feet to a PK set on the north line of said Southeast quarter; thence N 89°45'35" E with said north line (also the centerline of Marbaugh Road), 165.00 feet to the PLACE OF BEGINNING containing 1.356 acres more or less and subject to all highways and other legal easements of record.

I hereby certify the accompanying map and survey which it represents to be correct to the best of my knowledge and belief. All rebar set and called for are topped with a plastic Peramark cap stamped: KUCK & MORRISEY L.S. 6470.

Date: 4/23/92
Richard D. Morrissey, L.S. 6470
Kuck and Morrissey, Inc.

Signature by a representative of the County Health Dept. denotes compliance with Health Regulations. Signed: _____ Date _____	Signature by a representative of the Auglaize County Regional Planning Commission denotes approval of this plat. Signed: _____ Date _____
Signature by a representative of City with 3 mile limit jurisdiction or Twp. Trustees or Village with zoning jurisdiction denotes approval of this plat. Signed: _____ Date _____ for political S. D. of: _____	Signature by a representative of the County Engineer's Dept. denotes that this plat meets tax map plat requirements. Signed: _____ Date _____

KUCK and MORRISEY, INC. CONSULTING ENGINEERS & SURVEYORS LIMA, OHIO 45805 TELEPHONE 228-1735 - AREA CODE 419 2807 CHAPEL HILL DRIVE	Client <u>Mr. David Whitney</u>
	County <u>Auglaize</u> Twp. <u>Salem</u> Sec. <u>33</u>
	Drawn by <u>RDM</u> Scale <u>1"=200'</u> Draw No. _____
	Checked by <u>rdm</u> Date <u>4/23/92</u>
	Sheet <u>1</u> of <u>1</u> (T-4-S-R-4-E)