


Survey in NW $\frac{1}{4}$ Sec. 36
T4S-R4E Salem Twp.
Auglaize Co., Ohio

Deed Reference
Vol. 240 Pg. 637

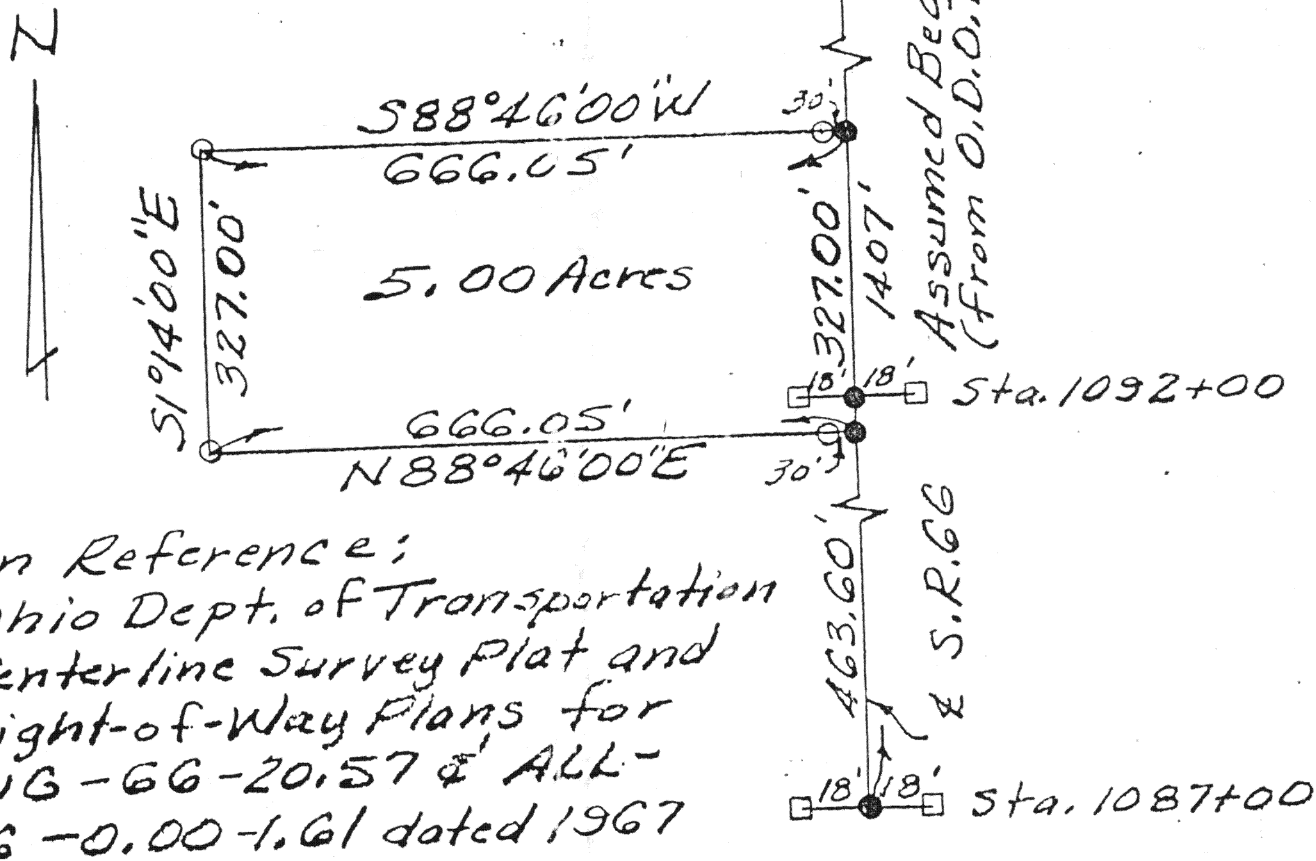

Plan Reference:
Ohio Dept. of Transportation
Centerline Survey Plat and
Right-of-Way Plans for
AUG-66-20.57 & ALL-
66-0.00-1.61 dated 1967

George E. Woolley



LEGEND

- = O.D.O.T. & Reference Monu. four
- = PK Nail w/Surveyor's Tag Set
- = $\frac{1}{2}$ " R. rod w/Permanmark Cap Set

ACCU-TRACE LAND SURVEYS INC.			
George E. Woolley		Reg. Surveyor No. 5772	
Ruth Hays Lichty			
SURVEYED BY D.W.H.	DATE 5-19-90	DRAWN BY HEW	DATE 6-2-90
SCALE 1"=200'	APP'D	DRWG. NO.	

Sheet 1 of 2 Sheets