


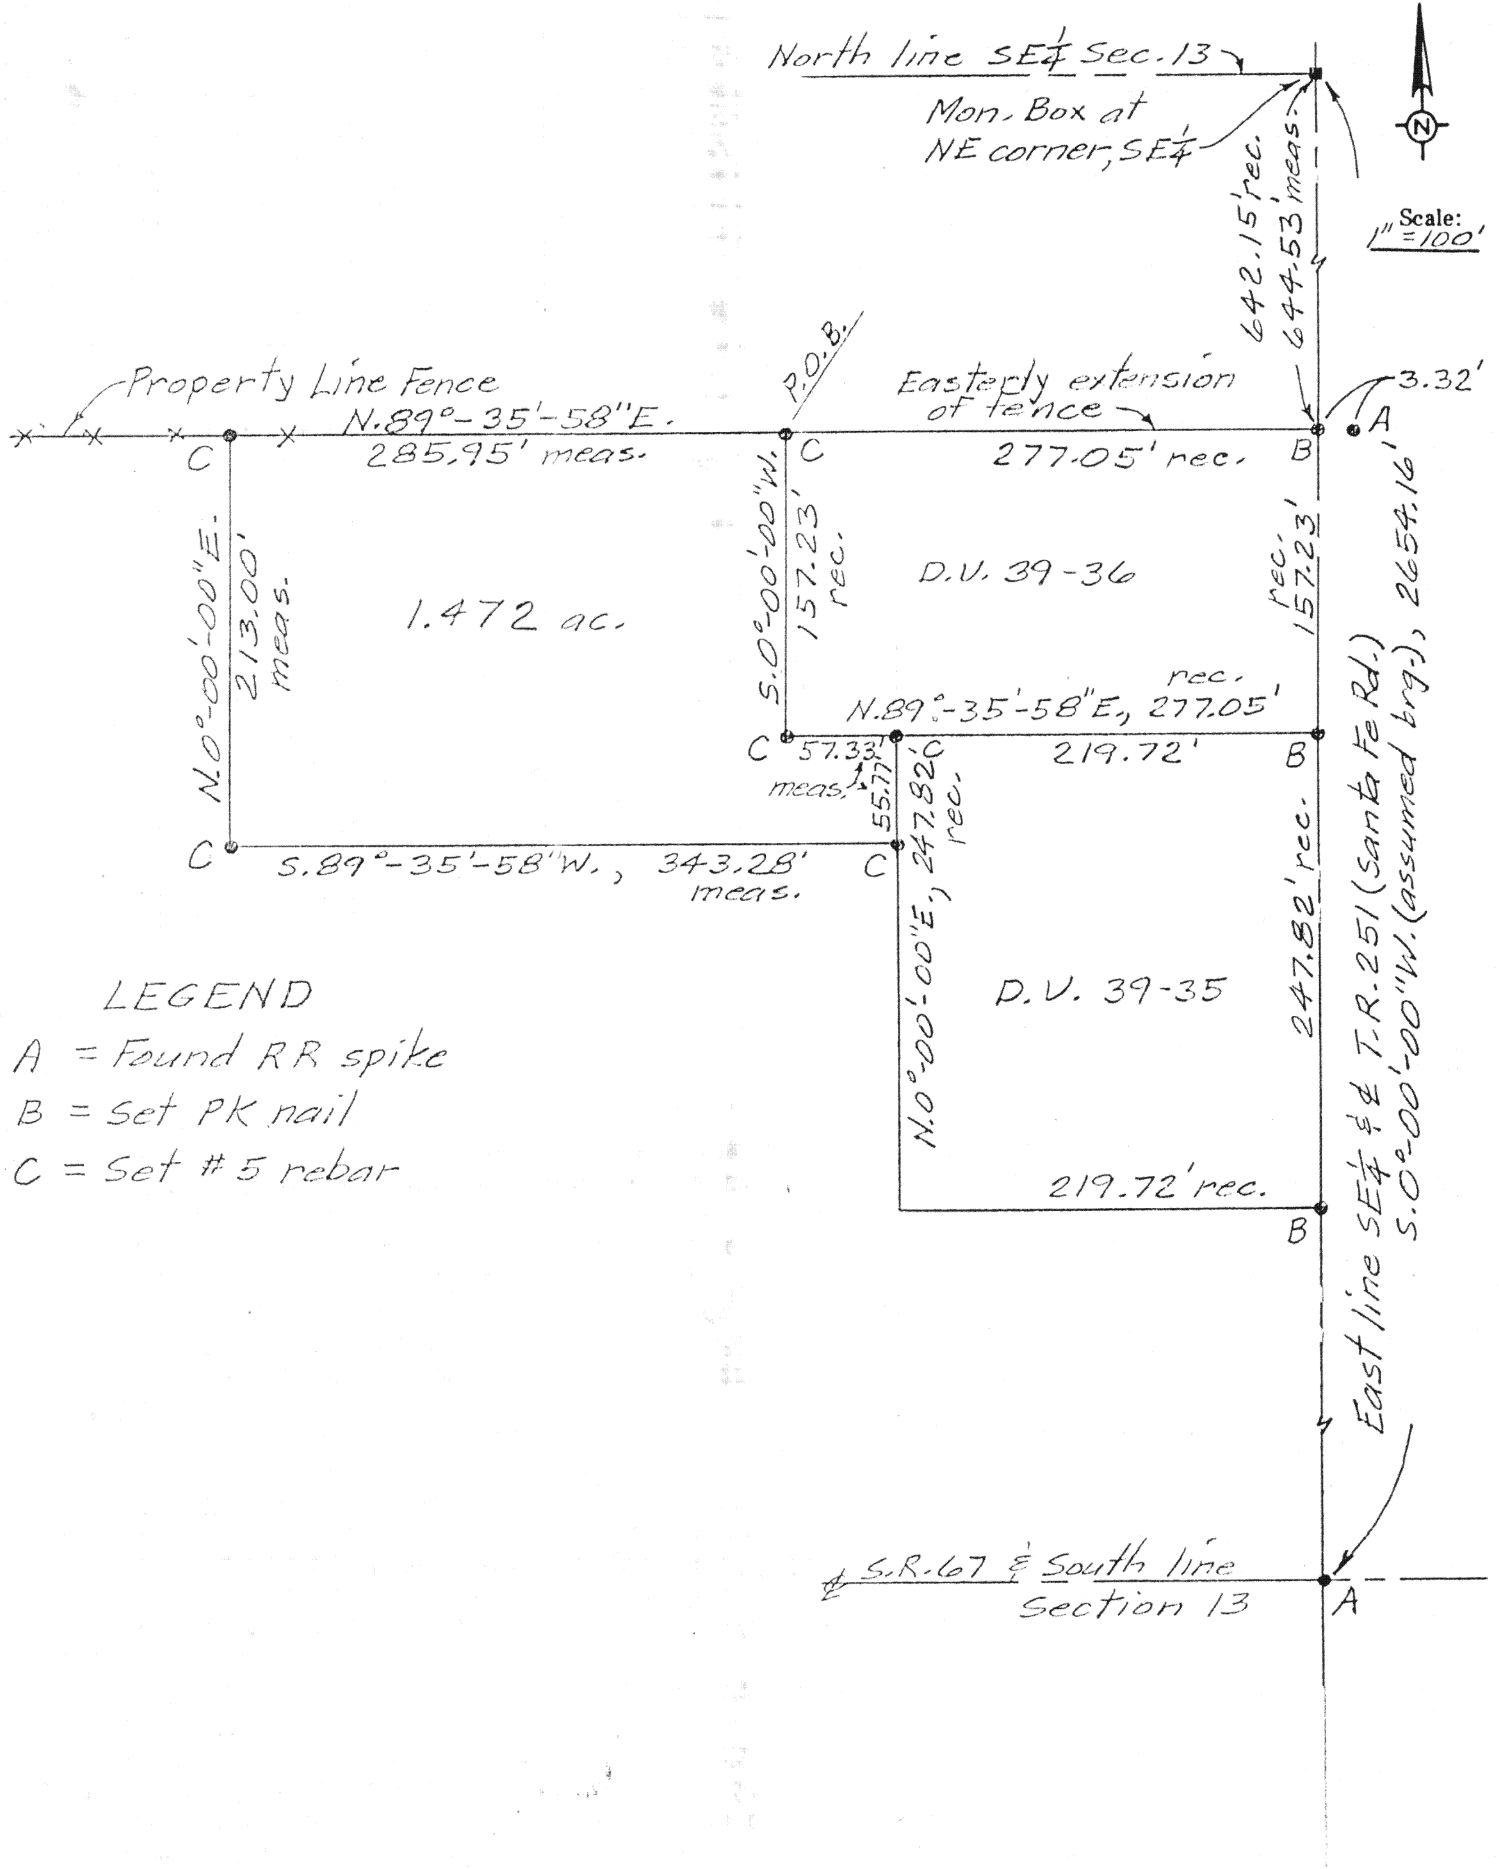

LEGEND

- A = Found RR spike
- B = Set PK nail
- C = Set #5 rebar

Clayton T. Bacon, PS #6179

Signature by a representative of the County Health Dept. denotes compliance with Health Regulations.
Signed: _____ Date _____

Signature by a representative of the Auglaize County Regional Planning Commission denotes approval of this plat.
Signed: _____ Date _____

Signature by a representative of City with 3 mile limit jurisdiction or Twp. Trustees or Village with zoning jurisdiction denotes approval of this plat. Signed: _____ Date _____
for political S. D. of: _____

Signature by a representative of the County Engineer's Dept. denotes that this plat meets tax map plat requirements.
Signed: _____ Date _____

BACON & ASSOCIATES
4600 Kitamat Tr.
Lima, Ohio 45805
419-999-3756

Client Mr. James Neeley
County Auglaize Twp. Union Sec. SE $\frac{1}{4}$, 13
Drawn by CTB Scale 1" = 100' Drwg. No. _____
Checked by _____ Date 3-2-91
Sheet _____ of _____ (T 5 S; R 7 E)