



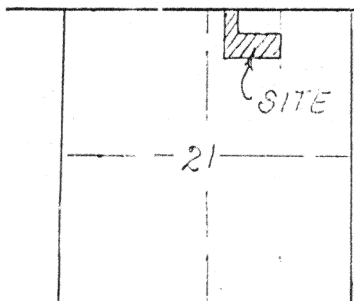

SECTION 21
T-5-S, R-7-E,
Union Twp.
Auglaize Co.,
Ohio

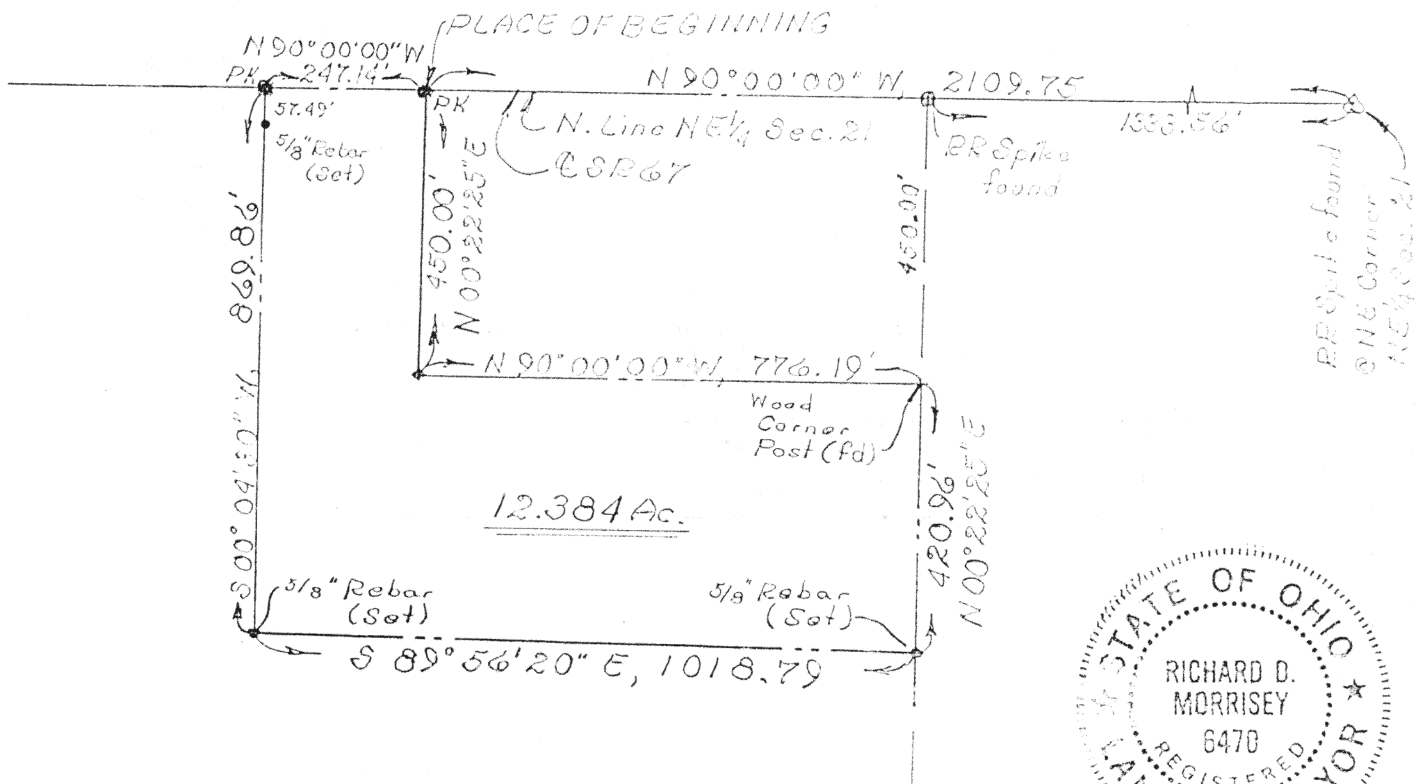

Scale:
1"=300'



DESCRIPTION

Being a parcel of land situate in the Northeast quarter of Section 21, T-5-S, R-7-E, Union Township, Auglaize County, Ohio and more particularly described as follows:

Commencing at a railroad spike found at the northeast corner of said Northeast quarter; thence N 90°00'00" W with the north line of said Northeast quarter (also the centerline of State Route 67), 2109.75 feet to a PK nail set and the PLACE OF BEGINNING thence continuing N 90°00'00" W with said north line and centerline, 247.14 feet to a PK nail set; thence S 00°04'30" W (passing through a 5/8 inch rebar set at 57.49 feet), 869.86 feet to a 5/8 inch rebar set; thence S 89°56'20" E, 1018.79 feet to a 5/8 inch rebar set; thence N 00°22'25" E, 420.96 feet to a wood corner post found; thence N 90°00'00" W, 776.19 feet to a point; thence N 00°22'25" E, 450.00 feet to the PLACE OF BEGINNING containing 12.384 acres more or less and subject to all highways and other legal easements of record.

Signature by a representative of the County Health Dept. denotes compliance with Health Regulations.

Signed: _____ Date: _____

Signature by a representative of the Auglaize County Regional Planning Commission denotes approval of this plat.

Signed: _____ Date: _____

Signature by a representative of City with 3 mile limit jurisdiction or Twp. Trustees or Village with zoning jurisdiction denotes approval of this plat. Signed: _____

for political S. D. of: _____ Date: _____

Signature by a representative of the County Engineer's Dept. denotes that this plat meets tax map plat requirements.

Signed: _____ Date: _____

KUCK AND MORRISEY, INC.

CONSULTING ENGINEERS & SURVEYORS

2807 CHAPEL HILL DRIVE

LIMA, OHIO 45805 - 228-1735

J-224

Client Mr. Richard Fahncke

County Auglaize Twp. Union Sec. 21

Drawn by CEM Scale 1"=300' Drwg. No. _____

Checked by rdm Date 10/17/89

Sheet 1 of 1 rev. 11/22/89 (T-5-S; R-7-E)