

KUCK and MORRISEY, INC.

CONSULTING ENGINEERS & SURVEYORS

LIMA, OHIO 45805

TELEPHONE 228-1735 - AREA CODE 419

2807 CHAPEL HILL DRIVE

CLIENT Mr. & Mrs. James W. Campbell


COUNTY Auglaize TOWNSHIP Union

SECTION S 1/2 Sec. 35

SUBDIVISION T-5-S, R-7-E

DATE 1/15/90 COMPUTED BY RDM rdm

SHEET NO. 1 OF 1

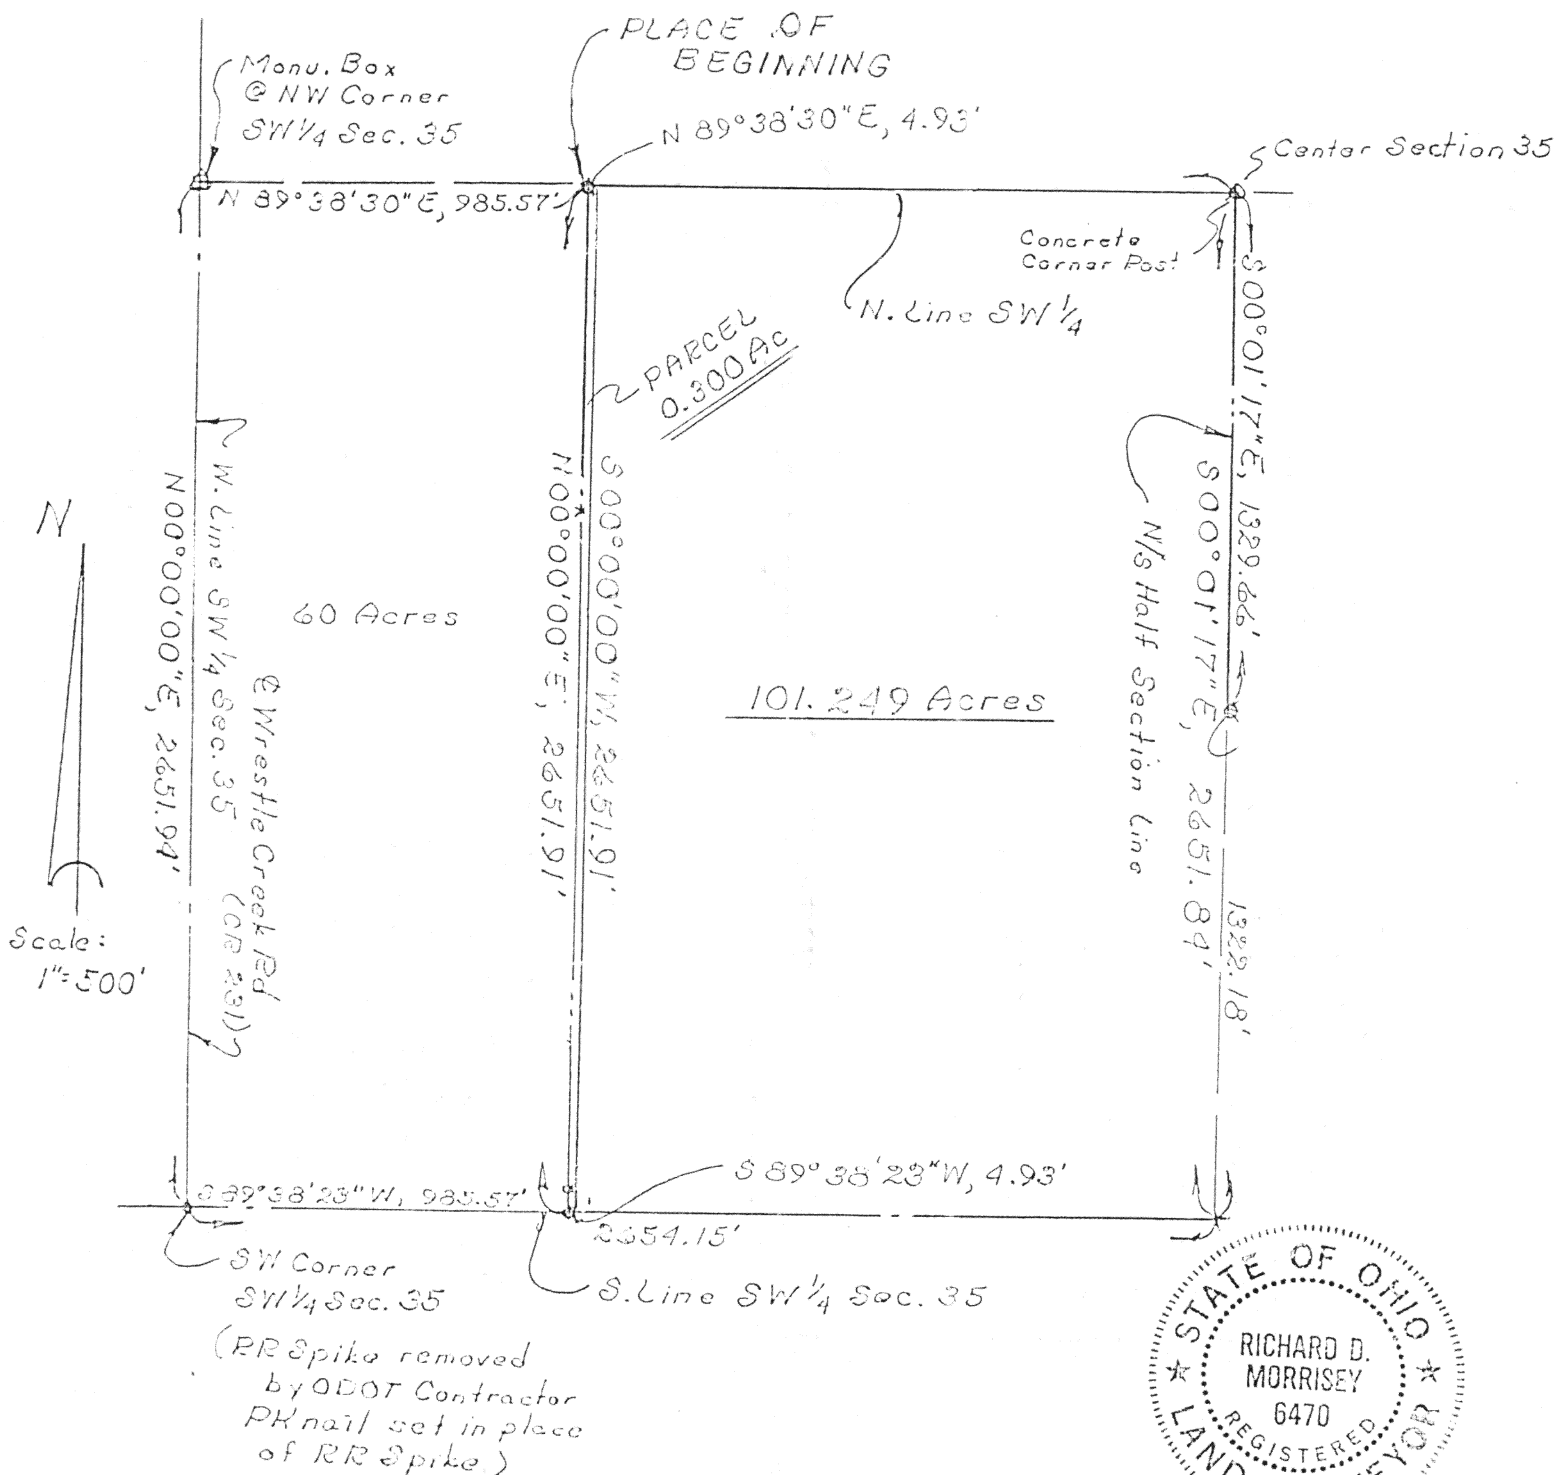

DESCRIPTION

Being a parcel of land situate in the Southwest quarter of Section 35, T-5-S, R-7-E, Union Township, Auglaize County, Ohio and more particularly described as follows:

Commencing at a iron pin found in a monument box at the northwest corner of said Southwest quarter; thence N 89°38'30" E with the north line of said Southwest quarter of said Section 35, 985.57 feet to the northeast corner of a sixty acres parcel of land of uniform width off the west side of said Southwest quarter and the PLACE OF BEGINNING; thence continuing N 89°38'30" E, 4.93 feet to a 5/8 inch rebar set; thence S 00°00'00" W parallel with the west line of said Southwest quarter, 2651.91 feet to a PK nail set on the south line of said Southwest quarter (also the centerline of S.R. 33); thence S 89°38'23" W with said south line and centerline, 4.93 feet to a PK nail found at the southeast corner of said sixty acres parcel of land (said PK nail also being N 89°38'23" E, 985.57 feet from the southwest corner of said Southwest quarter); thence N 00°00'00" E parallel with the west line of said Southwest quarter, 2651.91 feet to the PLACE OF BEGINNING containing 13,073.657 squarer feet or 0.300 acre more or less and subject to all highways and other legal easements of record.

J-238