
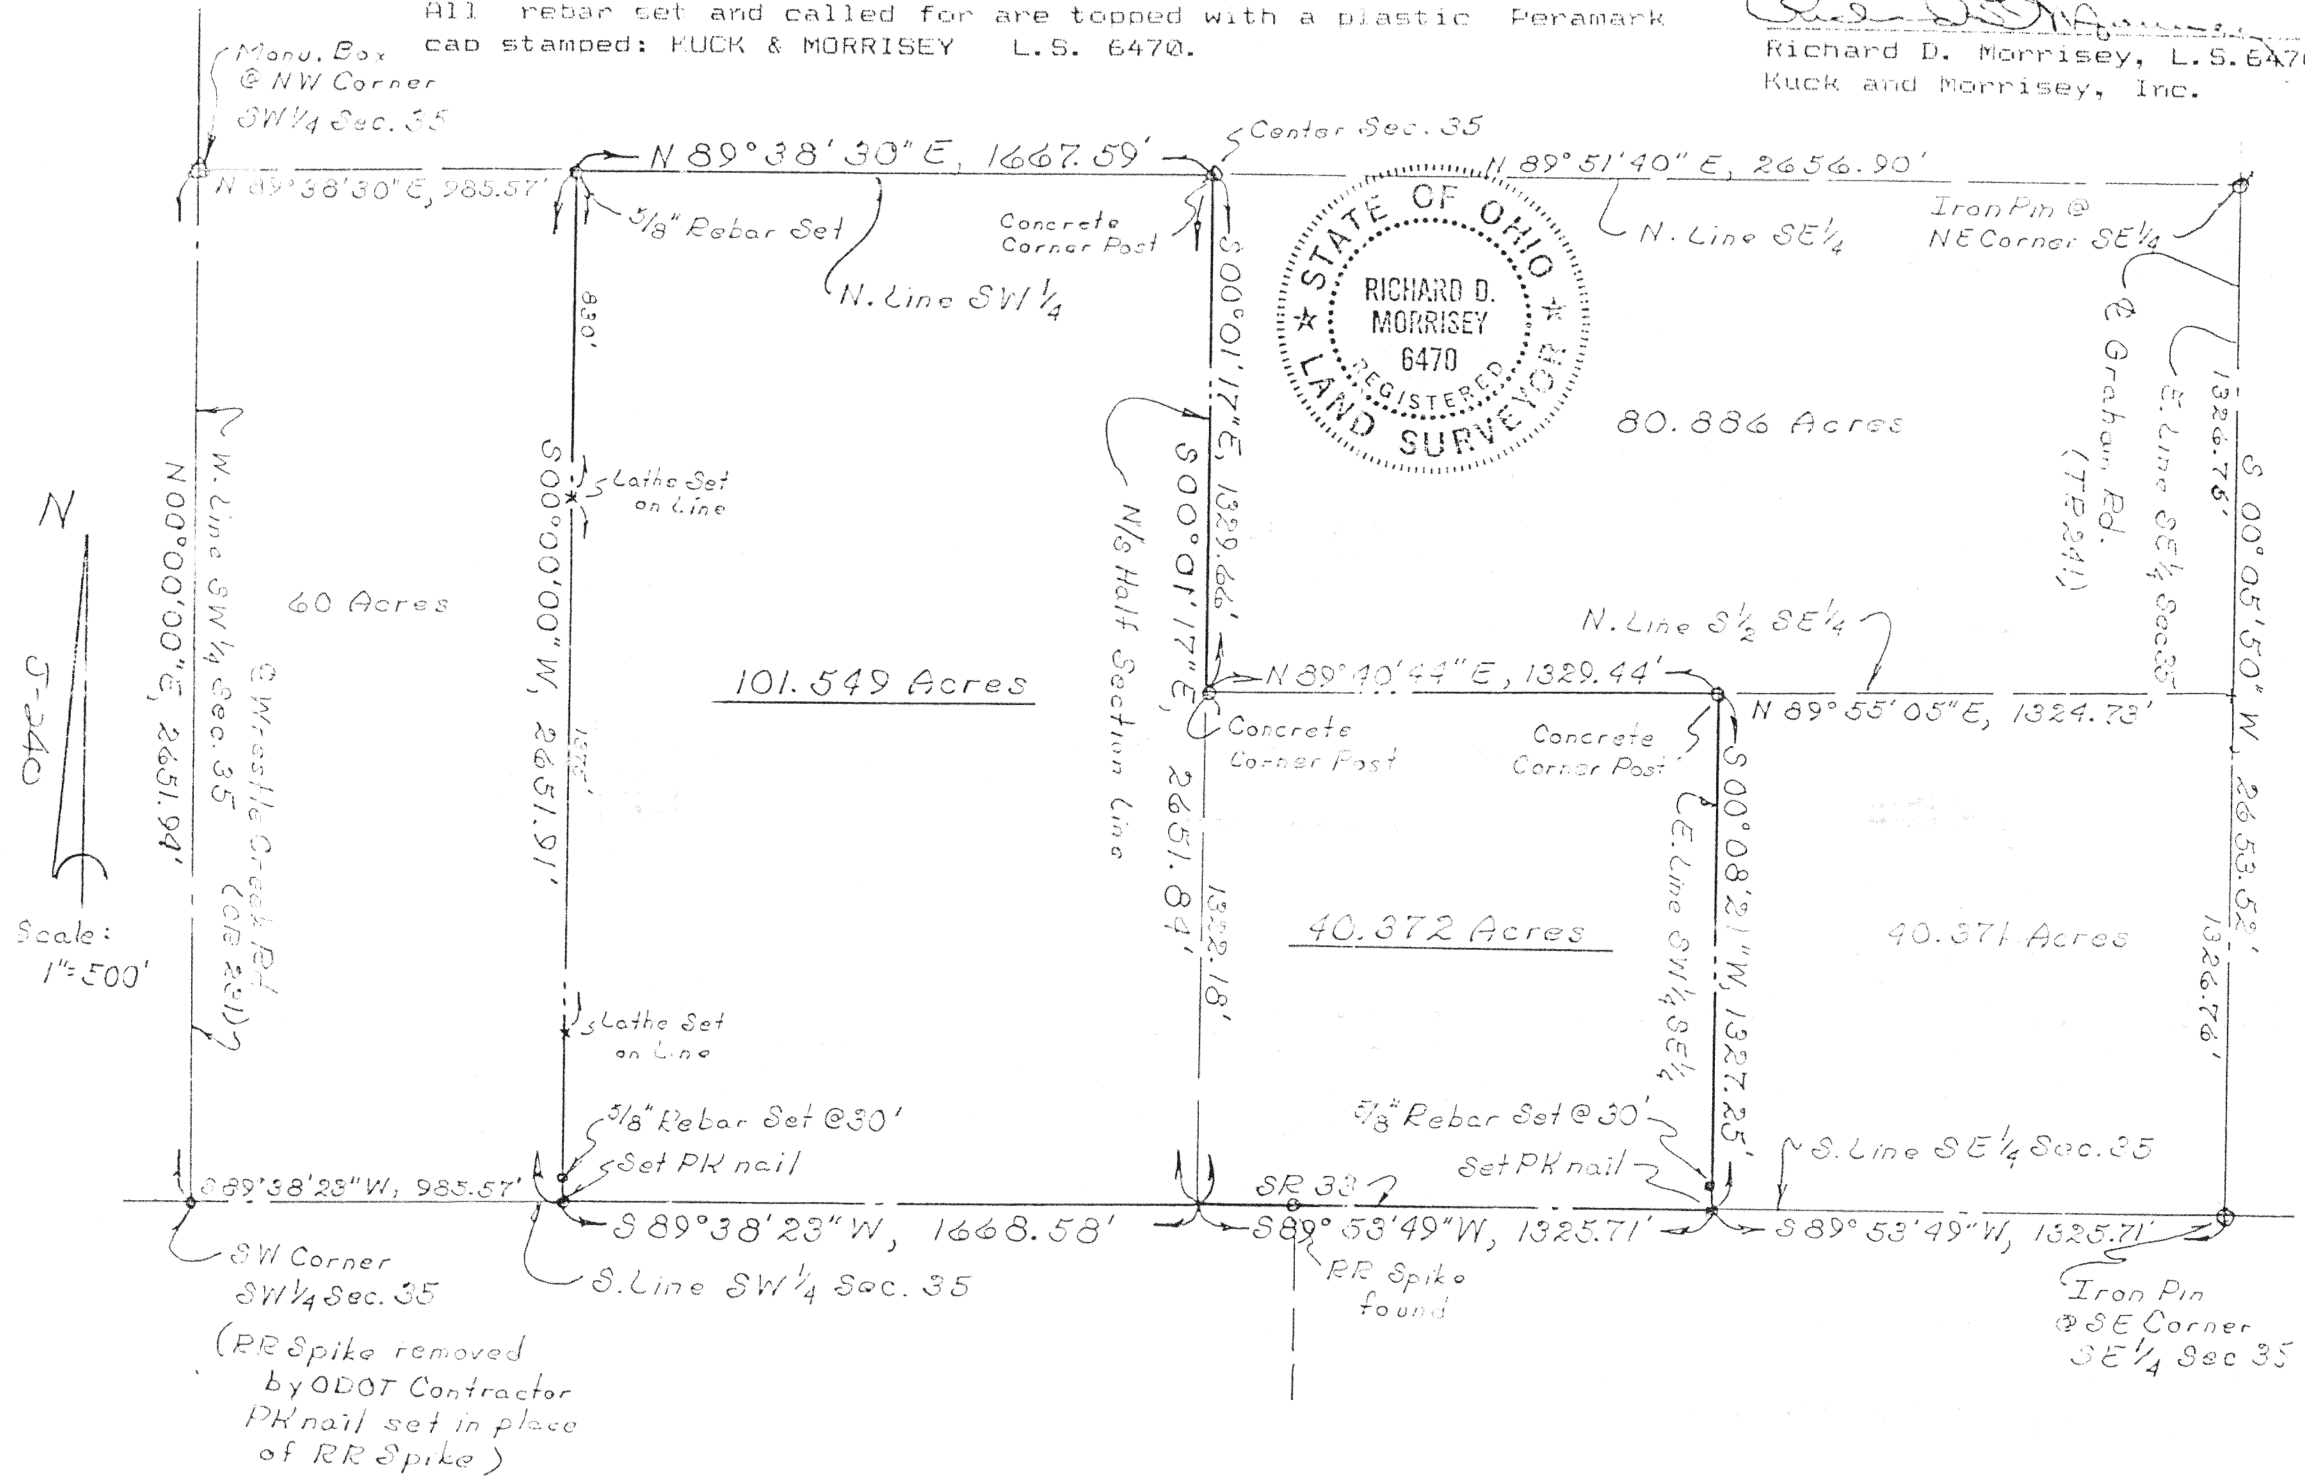


represents to be correct to the best of my knowledge and belief.
 All rebar set and called for are topped with a plastic Peramark
 cap stamped: KUCK & MORRISEY L.S. 6470.

Richard D. Morrissey
 Richard D. Morrissey, L.S. 6470
 Kuck and Morrissey, Inc.

KUCK and MORRISEY, INC.
 CONSULTING ENGINEERS & SURVEYORS
 LIMA, OHIO 45805
 TELEPHONE 228-1735 - AREA CODE 419
 2807 CHAPEL HILL DRIVE

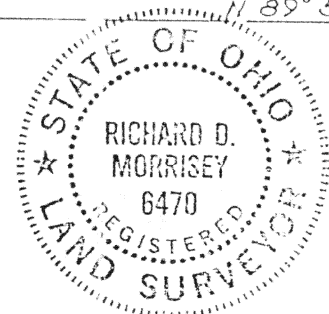

CLIENT	Mr. & Mrs. James W. Campbell
COUNTY	Auglaize
TOWNSHIP	Union
SECTION	5 1/4 Sec. 35
SUBDIVISION	T-5-S, R-7-E
DATE	12/12/89
COMPILED BY	RDM
SHEET NO.	1 OF 1