


SECTION 1
T-5-S, R-6-E
Duchouquet Twp.
Auglaize Co., Ohio

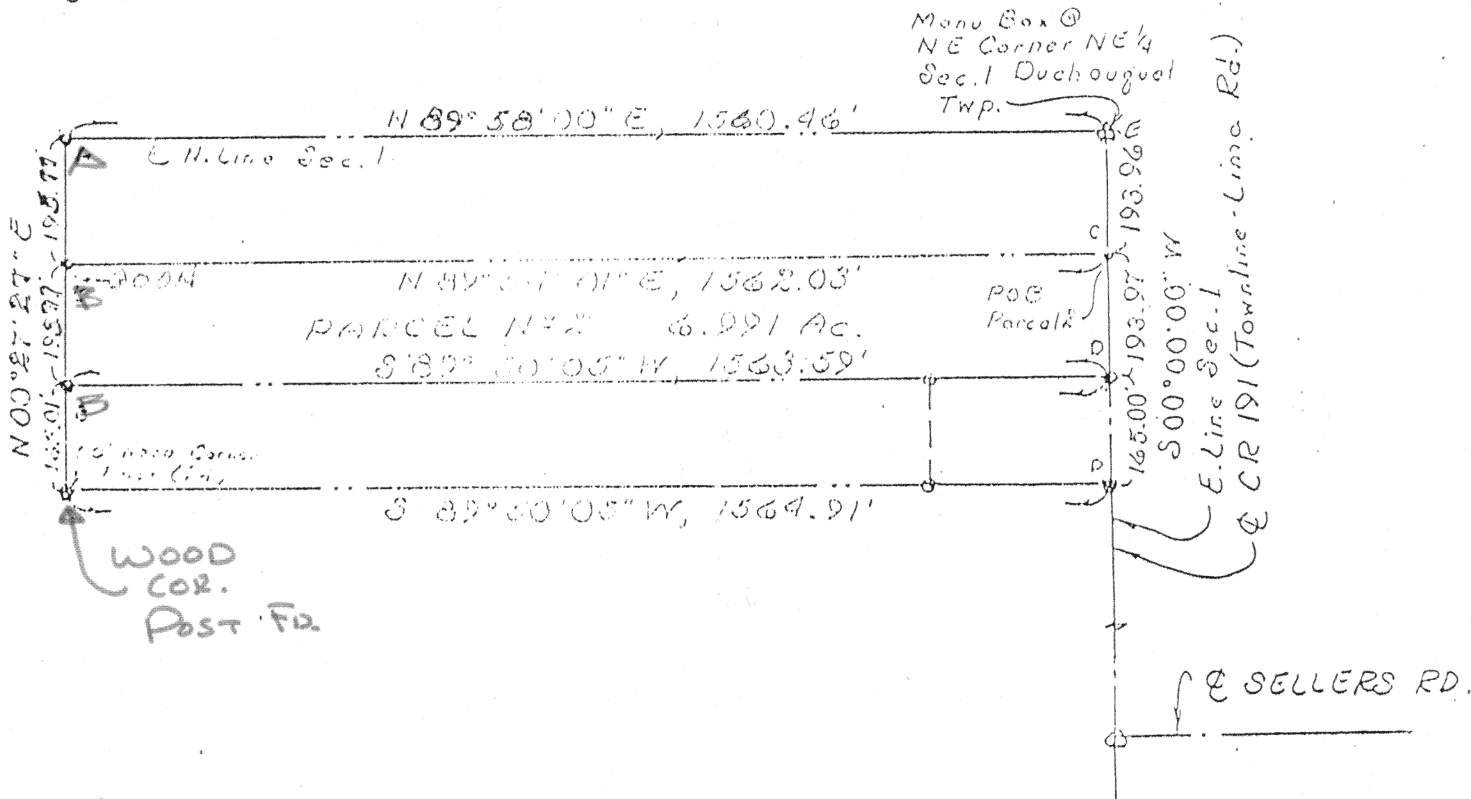

- LEGEND:
- ~ 5/8" Rebar found
 - ~ 5/8" Rebar set
 - ~ PK nail set
 - ~ PK nail found
 - △ ~ Monu. Box found

Scale: 1" = 300'



DESCRIPTION
PARCEL NO. 2

Being a parcel of land situate in the east part of the north half of the Northeast quarter of Section 1, T-5-S, R-6-E, Duchouquet Township, Auglaize County, Ohio and more particularly described as follows:

Commencing at a monument box over a stone at the northeast corner of said Northeast quarter of said Section 1; thence S 00° 00' 00" W with the east line of said Northeast quarter (also the centerline of C.R. 191 - Townline Lima Road), 193.96 feet to a PK set and the PLACE OF BEGINNING; thence continuing S 00° 00' 00" W with said east line and centerline, 193.97 feet to a PK nail found; thence S 89° 50' 05" W (passing through a 5/8 inch rebar set at 30.00 feet), 1563.59 feet to a 5/8 inch rebar set; thence N 00° 27' 27" E, 195.77 feet to a 5/8 inch rebar set; thence N 89° 54' 01" E, 1562.03 feet to the PLACE OF BEGINNING containing 6.991 acres more or less and subject to all highways and other legal easements of record.

Signature by a representative of the County Health Dept. denotes compliance with Health Regulations.
Signed: _____ Date: _____

Signature by a representative of the Auglaize County Regional Planning Commission denotes approval of this plat.
Signed: _____ Date: _____

Signature by a representative of City with 3 mile limit jurisdiction or Twp. Trustees or Village with zoning jurisdiction denotes approval of this plat. Signed: _____ Date: _____ or political S. D. of: _____

Signature by a representative of the County Engineer's Dept. denotes that this plat meets tax map plat requirements.
Signed: _____ Date: _____

KUCK and MORRISEY, INC.
CONSULTING ENGINEERS & SURVEYORS
LIMA, OHIO 45905
TELEPHONE 228-1735 - AREA CODE 419
2507 CHAPEL HILL DRIVE

Client Karl & Sheryl KINTZ
County Auglaize Twp. Duchouquet Sec. 1
Drawn by RDM Scale 1" = 300' Drwg. No. _____
Checked by rdm Date 7/12/92
Sheet 1 of 1 J-288