

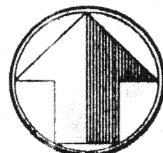



Parcels 5, 6 & 7: Part of the  
northeast quarter of Section 20,  
T-5-S, R-6-E, Duchouquet Township,  
Auglaize County, Ohio.

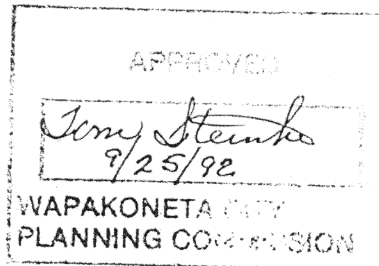

scale: 1"=300'

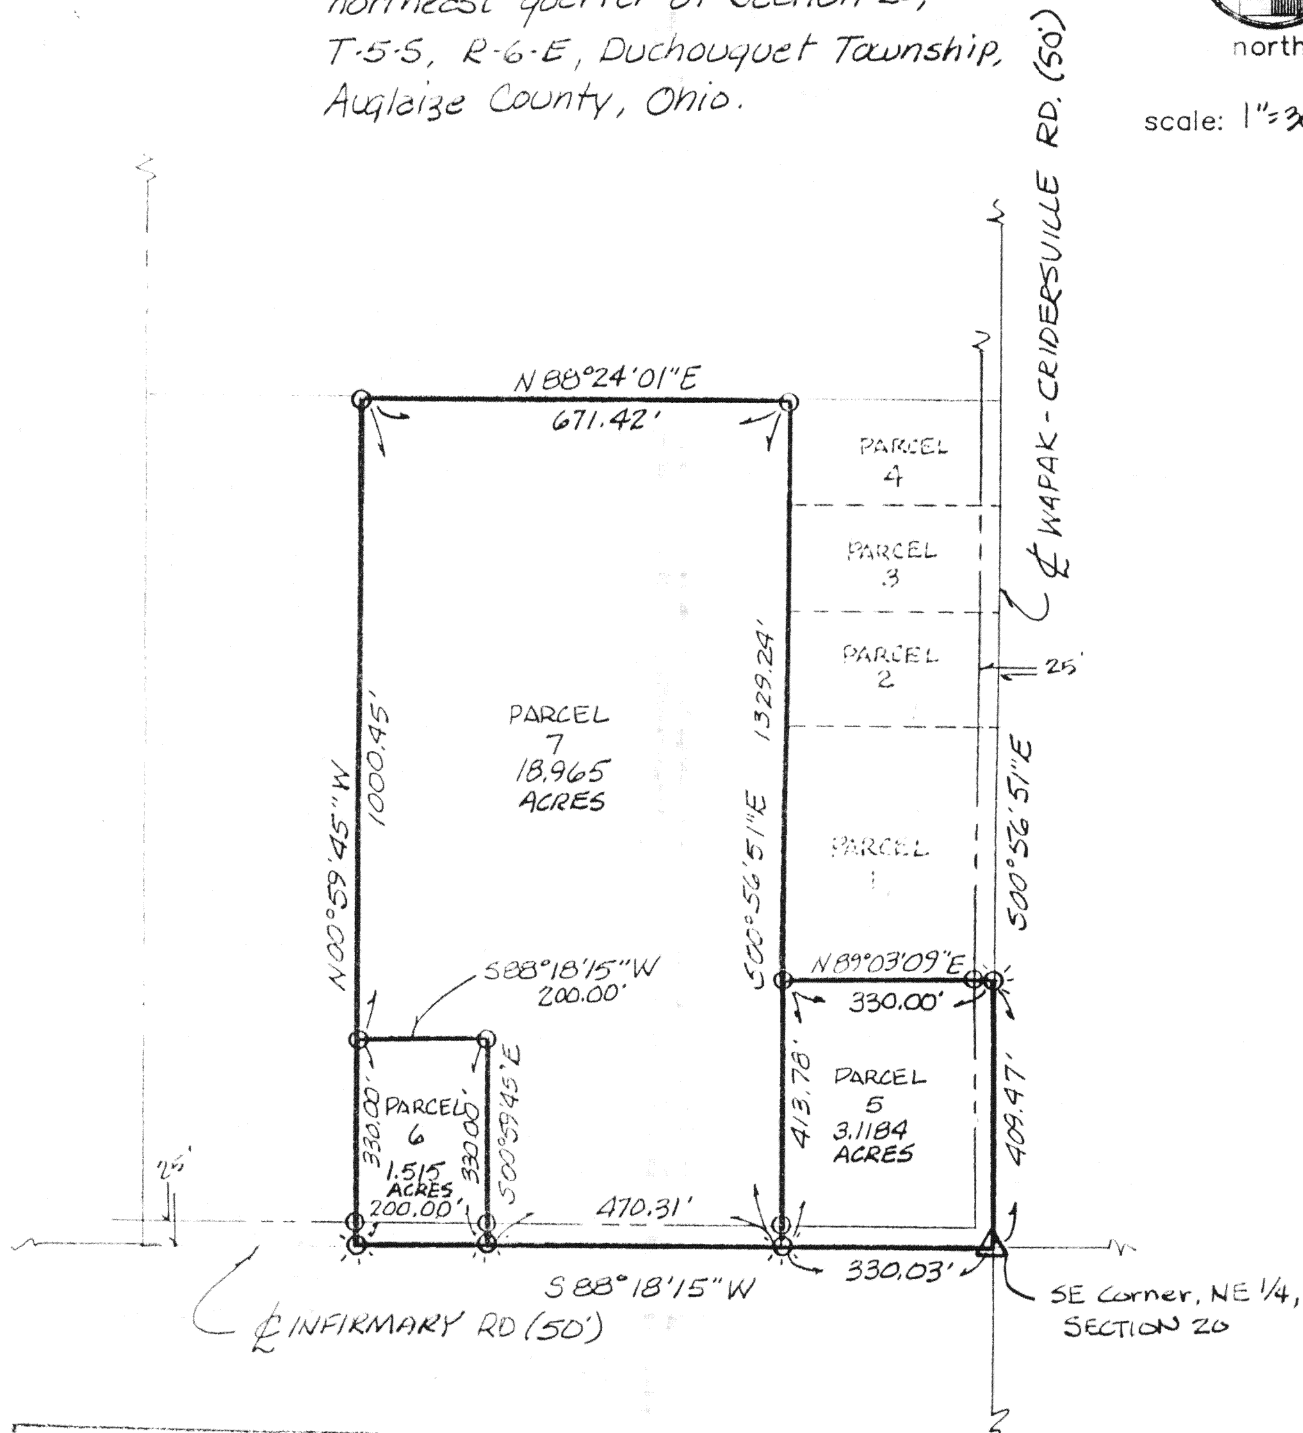


- △ MONUMENT BOX (FOUND)
- ⊙ COTTON GIN SPINDLE (SET)
- 5/8" RE-ROD W/CAP (SET)

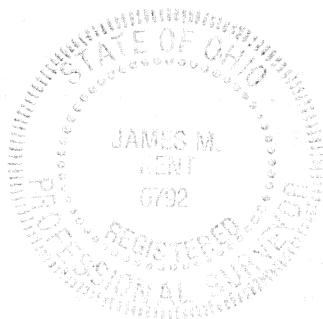

*James M. Kent*  
James M. Kent, P.S. 6792 OH

CLIENT G. BINKLEY DATE 9/15/92  
COUNTY AUGLAIZE TOWNSHIP DUCHOUQUET  
SECTION 20 T-5-S; R-6-E  
DRAWN BY JMK DRAWING NO. 1638-C  
SHEET 1 OF 2

**kent**  
surveying  
p.o. box 96 • 419/738-5677  
wapakoneta, ohio

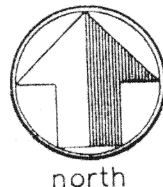

# DESCRIPTION

Parcel 5

scale:

Being a part of the northeast quarter of Section 20, T-5-S, R-6-E, Duchouquet Township, Auglaize County, Ohio and being more particularly described as follows:


Beginning at a monument box found marking the location of the southeast corner of the northeast quarter of said Section 20 and the centerline intersection of Wapak-Cridersville and Infirmary Roads;

thence S 88°18'15"W along the south line of said northeast quarter and the centerline of Infirmary Road for a distance of 330.03 feet to a cotton gin spindle (set);

thence N 00°56'51"W (passing through a 5/8" re-rod w/cap set at a distance of 25.00 feet) for a total distance of 413.78 feet to a 5/8" re-rod w/cap (set);

thence N 89°03'09"E (passing through a 5/8" re-rod w/cap set at a distance of 305.00 feet) for a total distance of 330.00 feet to a cotton gin spindle (set) on the east line of the northeast quarter of said Section 20 and the centerline of Wapak-Cridersville Road;


thence S 00°56'51"E along said east line of the northeast quarter of said Section 20 and the centerline of Wapak-Cridersville Road for a distance of 409.47 feet to the Place of Beginning, containing therein 3.1184 acres more or less, of which 0.4101 acres is road right-of-way.

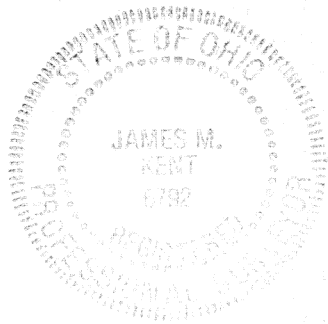

*James M. Kent*  
James M. Kent, P.S. 6792 OH

CLIENT G. Binkley DATE 9/09/92  
COUNTY Auglaize TOWNSHIP Duchouquet  
SECTION 20 T-5-S; R-6-E  
DRAWN BY \_\_\_\_\_ DRAWING NO. \_\_\_\_\_  
SHEET 2 OF 2

**kent**  
surveying  
p.o. box 96 \* 419/738-5677  
wapakoneta, ohio

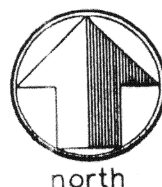

scale:

# DESCRIPTION

## Parcel 6

Being a part of the northeast quarter of Section 20, T-5-S, R-6-E, Duchouquet Township, Auglaize County, Ohio and being more particularly described as follows:


Commencing at amonument box found marking the location of the southeast corner of the northeast quarter of said Section 20 and the centerline intersection of Wapak-Cridersville and Infirmary Roads; thence S 88°18'15"W along the south line of said northeast quarter and the centerline of Infirmary Road for a distance of 800.34 feet to a cotton gin spindle (set) and the Place of Beginning;

thence continuing S 88°18'15"W along the afore said line and centerline for a distance of 200.00 feet to a cotton gin spindle (set);

thence N 00°59'45"W (passing through a 5/8" re-rod w/cap set at a distance of 25.00 feet) for a total distance of 330.00 feet to a 5/8" re-rod w/cap (set);

thence N 88°18'15"E for a distance of 200.00 feet to a 5/8" re-rod w/cap (set);

thence S 00°59'45"E (passing through a 5/8" re-rod w/cap set at a distance of 305.00 feet) for a total distance of 330.00 feet to the Place of Beginning, containing therein 1.5150 acres more or less, of which 0.1147 acres is road right-of-way.

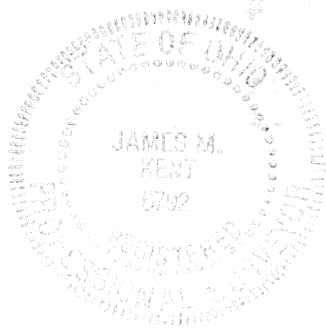


*James M. Kent*

James M. Kent, P.S. 6792 OH

CLIENT G. Binkley DATE 9/09/92  
COUNTY Auglaize TOWNSHIP Duchouquet  
SECTION 20 T-5-S; R-6-E  
DRAWN BY \_\_\_\_\_ DRAWING NO. \_\_\_\_\_  
SHEET 2 OF 2

**Ikent**  
surveying  
p.o. box 96 \* 419/738-5677  
wapakoneta, ohio

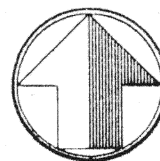

north

scale:

# DESCRIPTION

## Parcel 7

Being a part of the northeast quarter of Section 20, T-5-S, R-6-E, Duchouquet Township, Auglaize County, Ohio and being more particularly described as follows:

Commencing at a monument box found marking the location of the southeast corner of the northeast quarter of said Section 20 and the centerline intersection of Wapak-Cridersville and Infirmary Roads; thence S 88°18'15"W along the south line of said northeast quarter and the centerline of Infirmary Road for a distance of 330.03 feet to a cotton gin spindle (set) and the PLACE OF BEGINNING;

thence continuing S 88°18'15"W along the south line of the northeast quarter of said Section 20 and the centerline of Infirmary Road for a distance of 470.31 feet to a cotton gin spindle (set);


thence N 00°59'45"W (passing through a 5/8" re-rod w/cap set at a distance of 25.00 feet) for a total distance of 330.00 feet to a 5/8" re-rod w/cap (set);


thence S 88°18'15"W for a distance of 200.00 feet to a 5/8" re-rod w/cap (set);

thence N 00°59'45"W for a distance of 1000.45 feet to a 5/8" re-rod w/cap set on the north line of the southeast quarter of the northeast quarter of said Section 20;

thence N 88°24'01"E along the north line of the southeast quarter of the northeast quarter of said Section 20 for a distance of 671.42 feet to a 5/8" re-rod w/cap (set);

thence S 00°56'51"E, parallel with the east line of the northeast quarter of said Section 20 for a distance of 1329.34 feet (passing through a 5/8" re-rod w/cap set at a distance of 1304.34 feet) to the PLACE OF BEGINNING, containing therein 18.965 acres more less, of which 0.269 acres is road right-of-way.

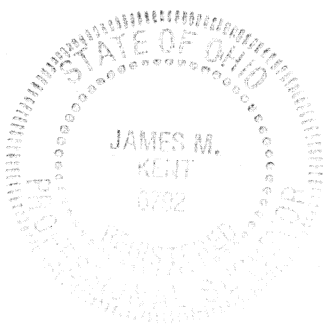

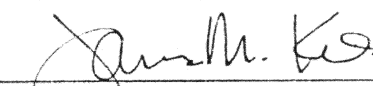  
James M. Kent, P.S. 6792 OH

CLIENT G. Binkley DATE 9/10/92  
COUNTY Auglaize TOWNSHIP Duchouquet  
SECTION 20 T-5-S; R-6-E  
DRAWN BY \_\_\_\_\_ DRAWING NO. \_\_\_\_\_  
SHEET 2 OF 2

**kent**  
surveying

p.o. box 96 \* 419/738-5677  
wapakoneta, ohio