


- 5/8" re-rad w/cap (set)
- P-K nail (as noted)
- ◎ Iron Pipe (found)
- ▲ Mon. Box (found)
- ✱ RR Spike (found)

BASIS OF BEARINGS IS
PER SURVEY OF PARENT
TRACT BY RICHARD MORRISSEY
DATED 11/10/84.

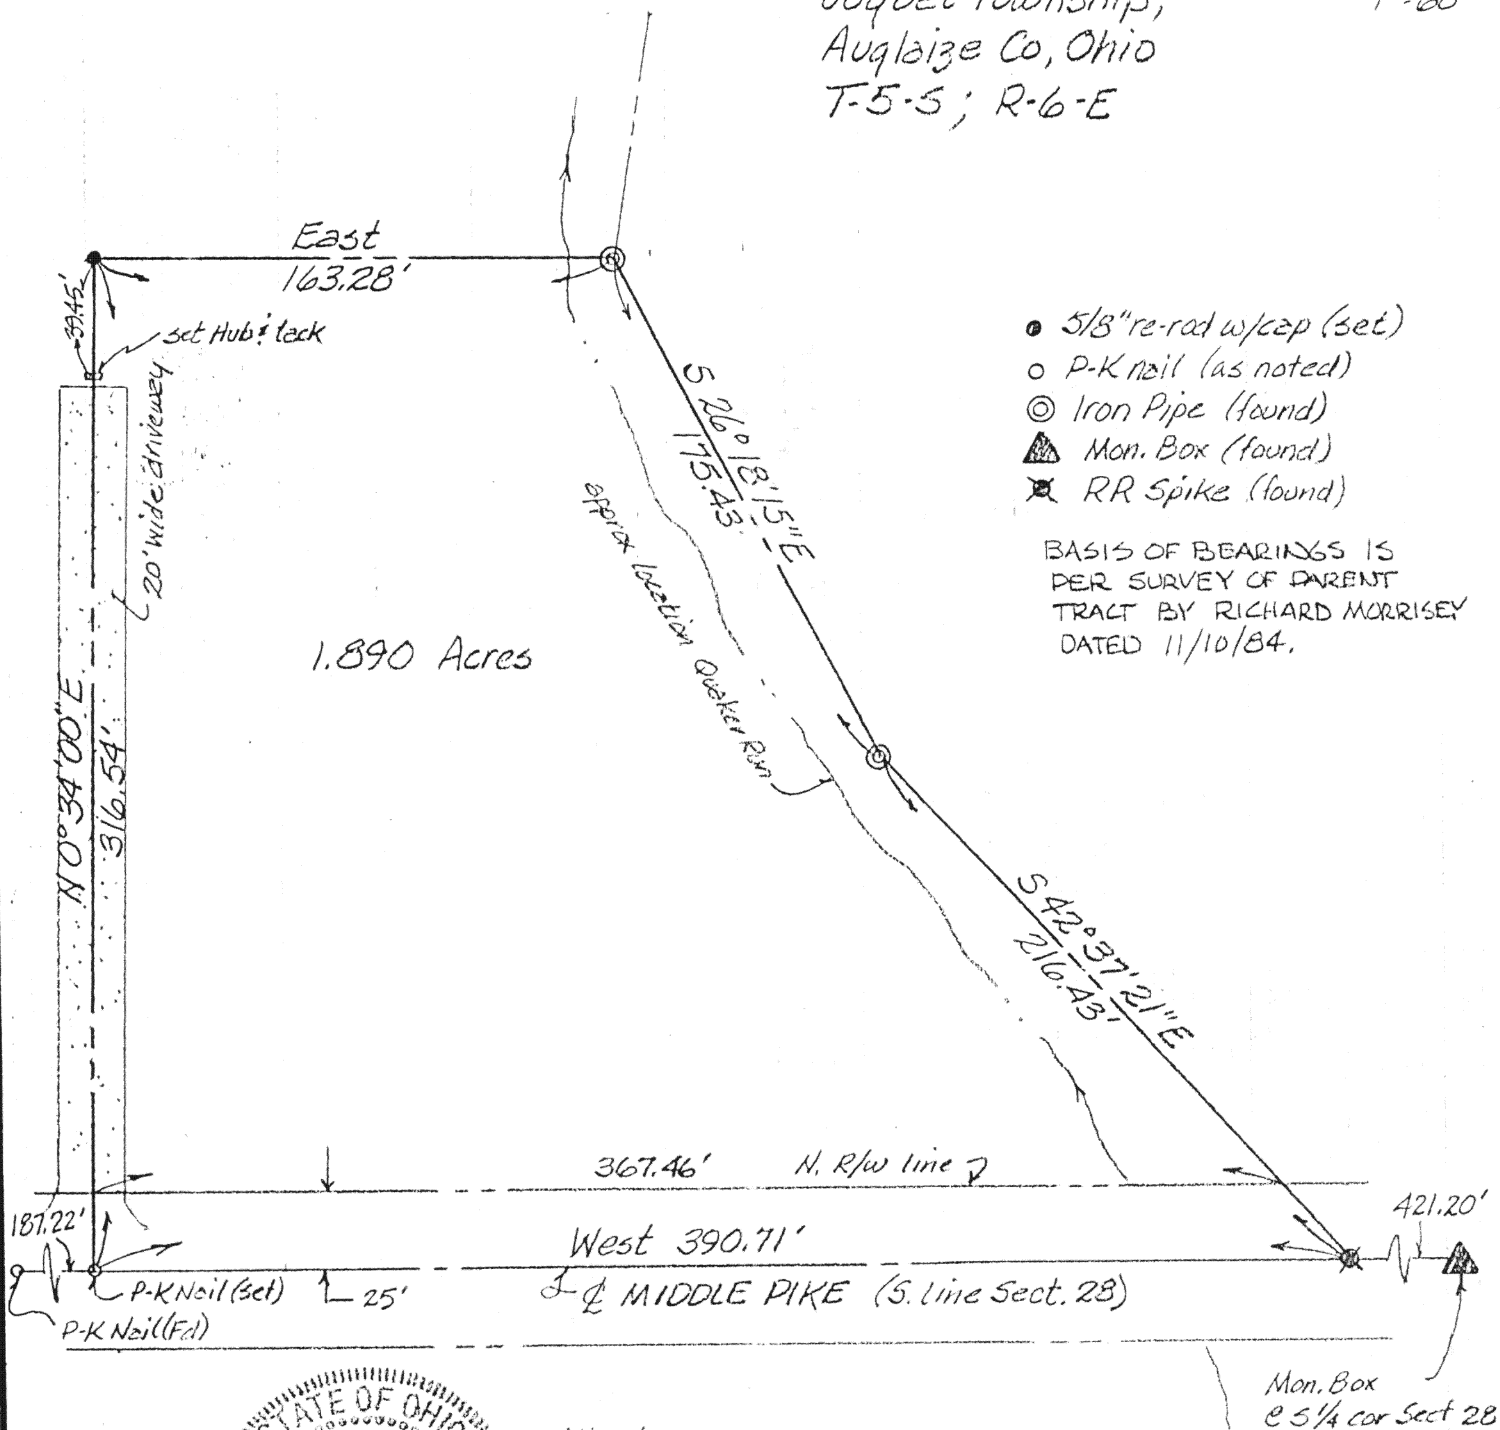

A circular professional seal for a registered professional surveyor in the State of Ohio. The outer ring of the seal contains the text "STATE OF OHIO" at the top and "REGISTERED PROFESSIONAL SURVEYOR" at the bottom, separated by dots. In the center of the seal, the name "JAMES M. KENT" is printed above the number "6792".

Attest:

JAMES M.
KENT
6792

James M. Kent
James M. Kent, P.S. N° 6792

Signature by a representative of the County Engineer's Dept.
denotes that this plat meets tax map plat requirements.
Signed: _____ Date _____

Signature by a (representative of the) County Commissioner(s)
denotes approval of this plat.
Signed: _____ Date _____

Signature by a representative of the County Health Dept.
denotes compliance with Health Regulations.
Signed: _____ Date _____

Signature by a representative of the Auglaize County Regional
Planning Commission denotes approval of this plat.
Signed: _____ Date _____

Client KENNETH STEINKE
County AUGLAIZE Twp. T-5-S; R-6-E Sec. 28
Drawn by JMK Scale 1"=60' Drwg. No. _____
Checked by _____ Date 4-24-89
Sheet 1 of 1 J-370 (T 5 S; R 6 E)