


Part of Fraction 1,
 Lot 4, Hammel Estate
 City of Wapakoneta, Ohio
 T-5-S; R-6-E

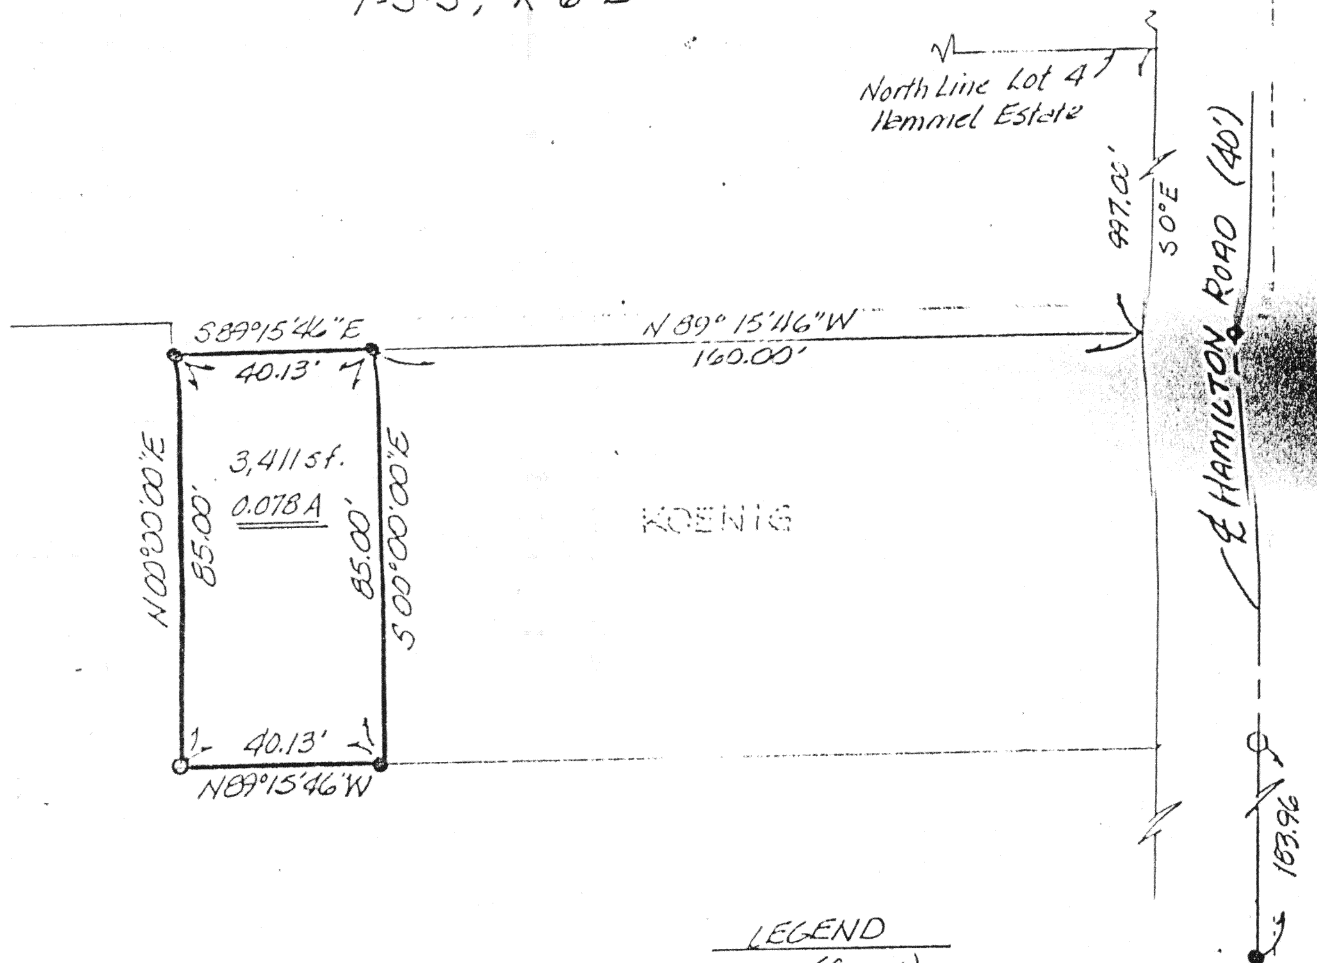


Scale:
 1"=40'



LEGEND

- I.P. (found)
- 5/8" re-rod (Set)
- Mine Spike (Set)
- PK nail (Set)

James M. Kent
 James M. Kent, P.S. 6792

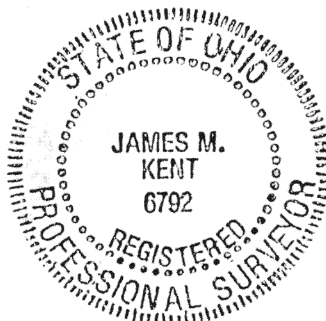

CLIENT FRED JACOBS
 COUNTY ARCADE TWP. DUCH
 SEC. 2 T. 5 S. R. 6 E
 SHEET 1 OF 2 DWG. # 1382-A

SCALE 1"=40'
 DRAWN BY JMK
 APPROVED BY _____
 DATE 8-21-91
 REVISIONS _____

kent
 surveying

1301 Elm St. 17801 Bellefontaine, Ohio
 Wapakoneta, Ohio 47890
 (419) 748-5477

J-371