


SURVEY OF PART OF THE N.W. 1/4 OF
SECTION 30; T-5-S, R-6-E, City
of Wapakoneta, Duchouquet Twp.
Auglaize County, Ohio.

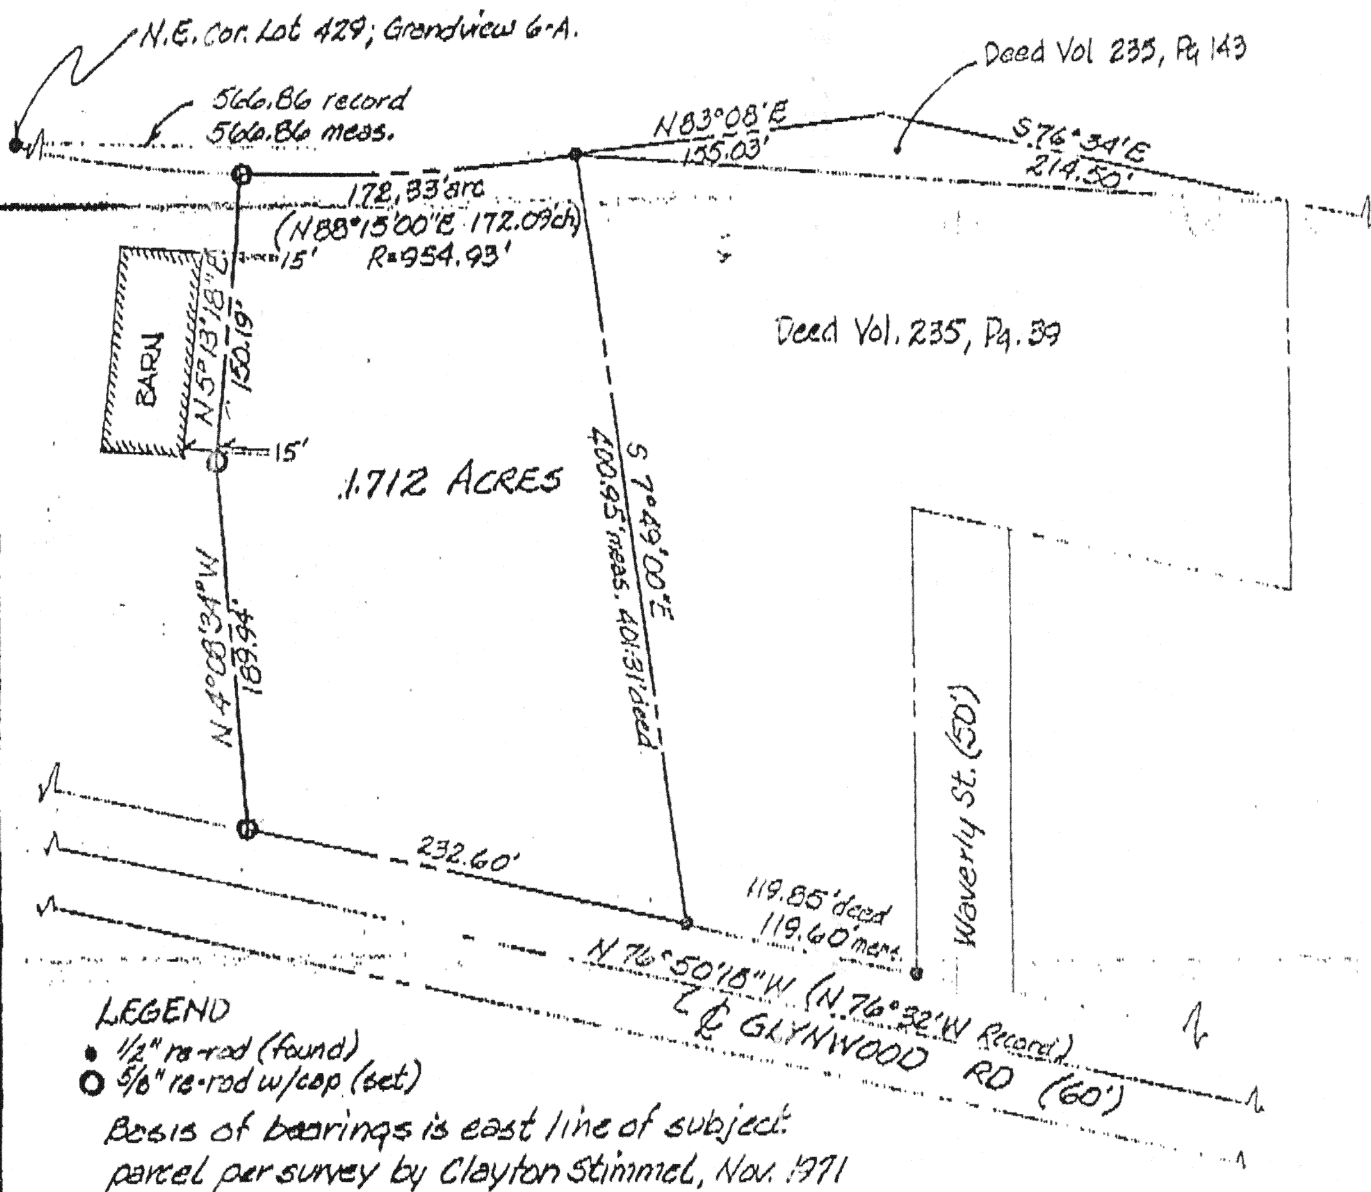

Scale:
1"=100'



James M. Kent



Signature by a representative of the County Health Dept.
denotes compliance with Health Regulations.
Signed: _____ Date _____

Signature by a representative of the Auglaize County Regional
Planning Commission denotes approval of this plat.
Signed: _____ Date _____

Signature by a representative of City with 3 mile limit juris-
diction or Twp. Trustees or Village with zoning jurisdiction
denotes approval of this plat. Signed: _____ Date _____
for political S. D. of: _____

Signature by a representative of the County Engineer's Dept.
denotes that this plat meets tax map plat requirements.
Signed: _____ Date _____

Client PHILIP SCHLENKER
County AUGLAIZE Twp. DUCHOUQUET Sec. 30
Drawn by JMK Scale 1"=100' Drwg. No. 923
Checked by _____ Date _____
Sheet 1 of 2 J-376 (T-5-S; R-6-E)