


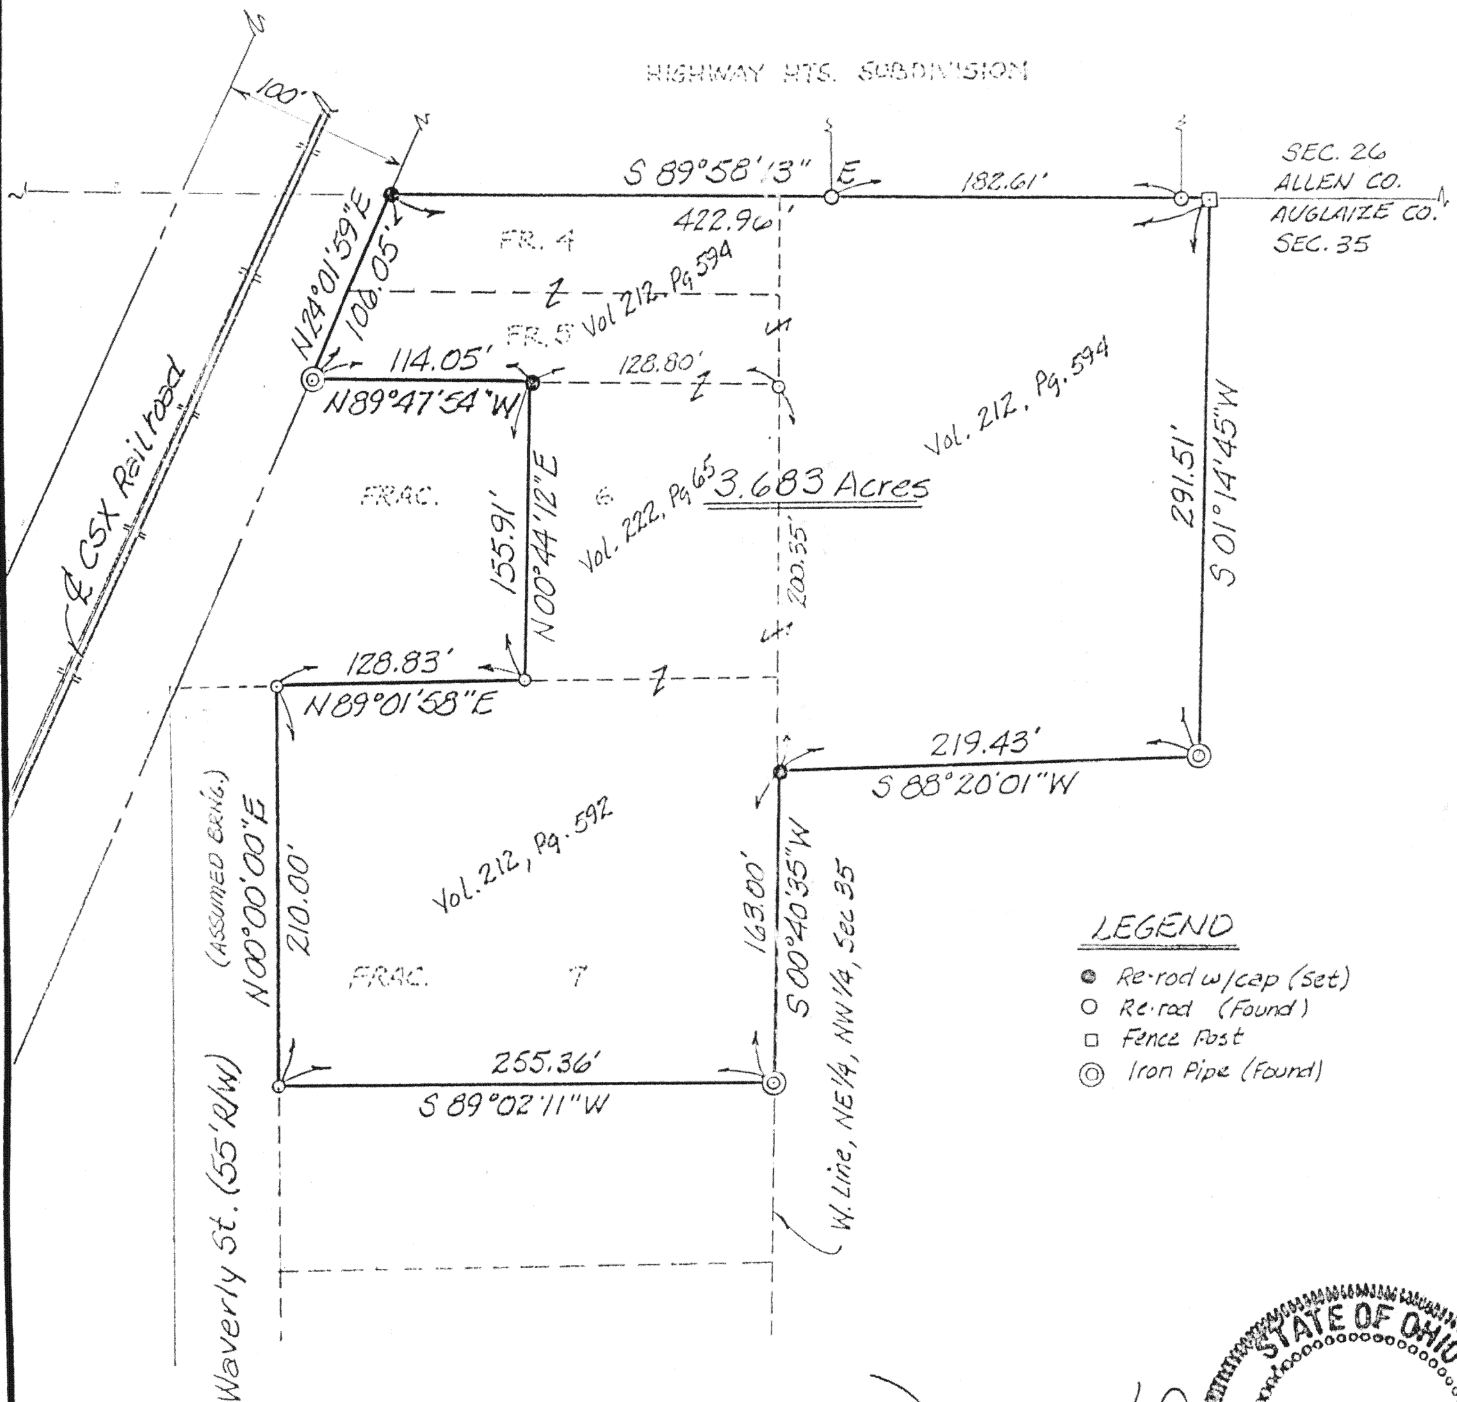

Scale:

1"=100'

Part of the NW 1/4 of Section 35, T-4-S, R-6-E,
Duchouquet Twp., Village of Cridersville,
County of Auglaize and State of Ohio.



This property is not in a Flood Hazard Area
per F.E.M.A. map 39011C0050 C effective
date Sept. 6, 1989.

SURVEY BY:

JAMES M. KENT, P.S. 6792



kent
surveying

P.O. Box 96
Wapakoneta, Ohio 45895

Client PROPERTIES LTD. & WALTER STINEBAUGH
County AUGLAIZE Twp. DUCHOUQUET Sec. 35
Drawn by SMK Scale 1"=100' Drwg. No. 1099-A
Checked by _____ Date 6/20/90
Sheet 1 of 1 J-386 (T 4 S; R 6 E)