

KUCK and MORRISEY, INC.

CONSULTING ENGINEERS & SURVEYORS

LIMA, OHIO 45805

TELEPHONE 228-1735 - AREA CODE 419

2807 CHAPEL HILL DRIVE

COUNTY Auglaize

TOWNSHIP Duchouquet

SECTION Pt. SW 1/4 Sec. 36, T-4-S, R-6-E LOT NO.

SUBDIVISION

DATE 9/19/90

COMPUTED BY

RDM


SURVEYED BY

rdm

SHEET NO.

1

OF 1

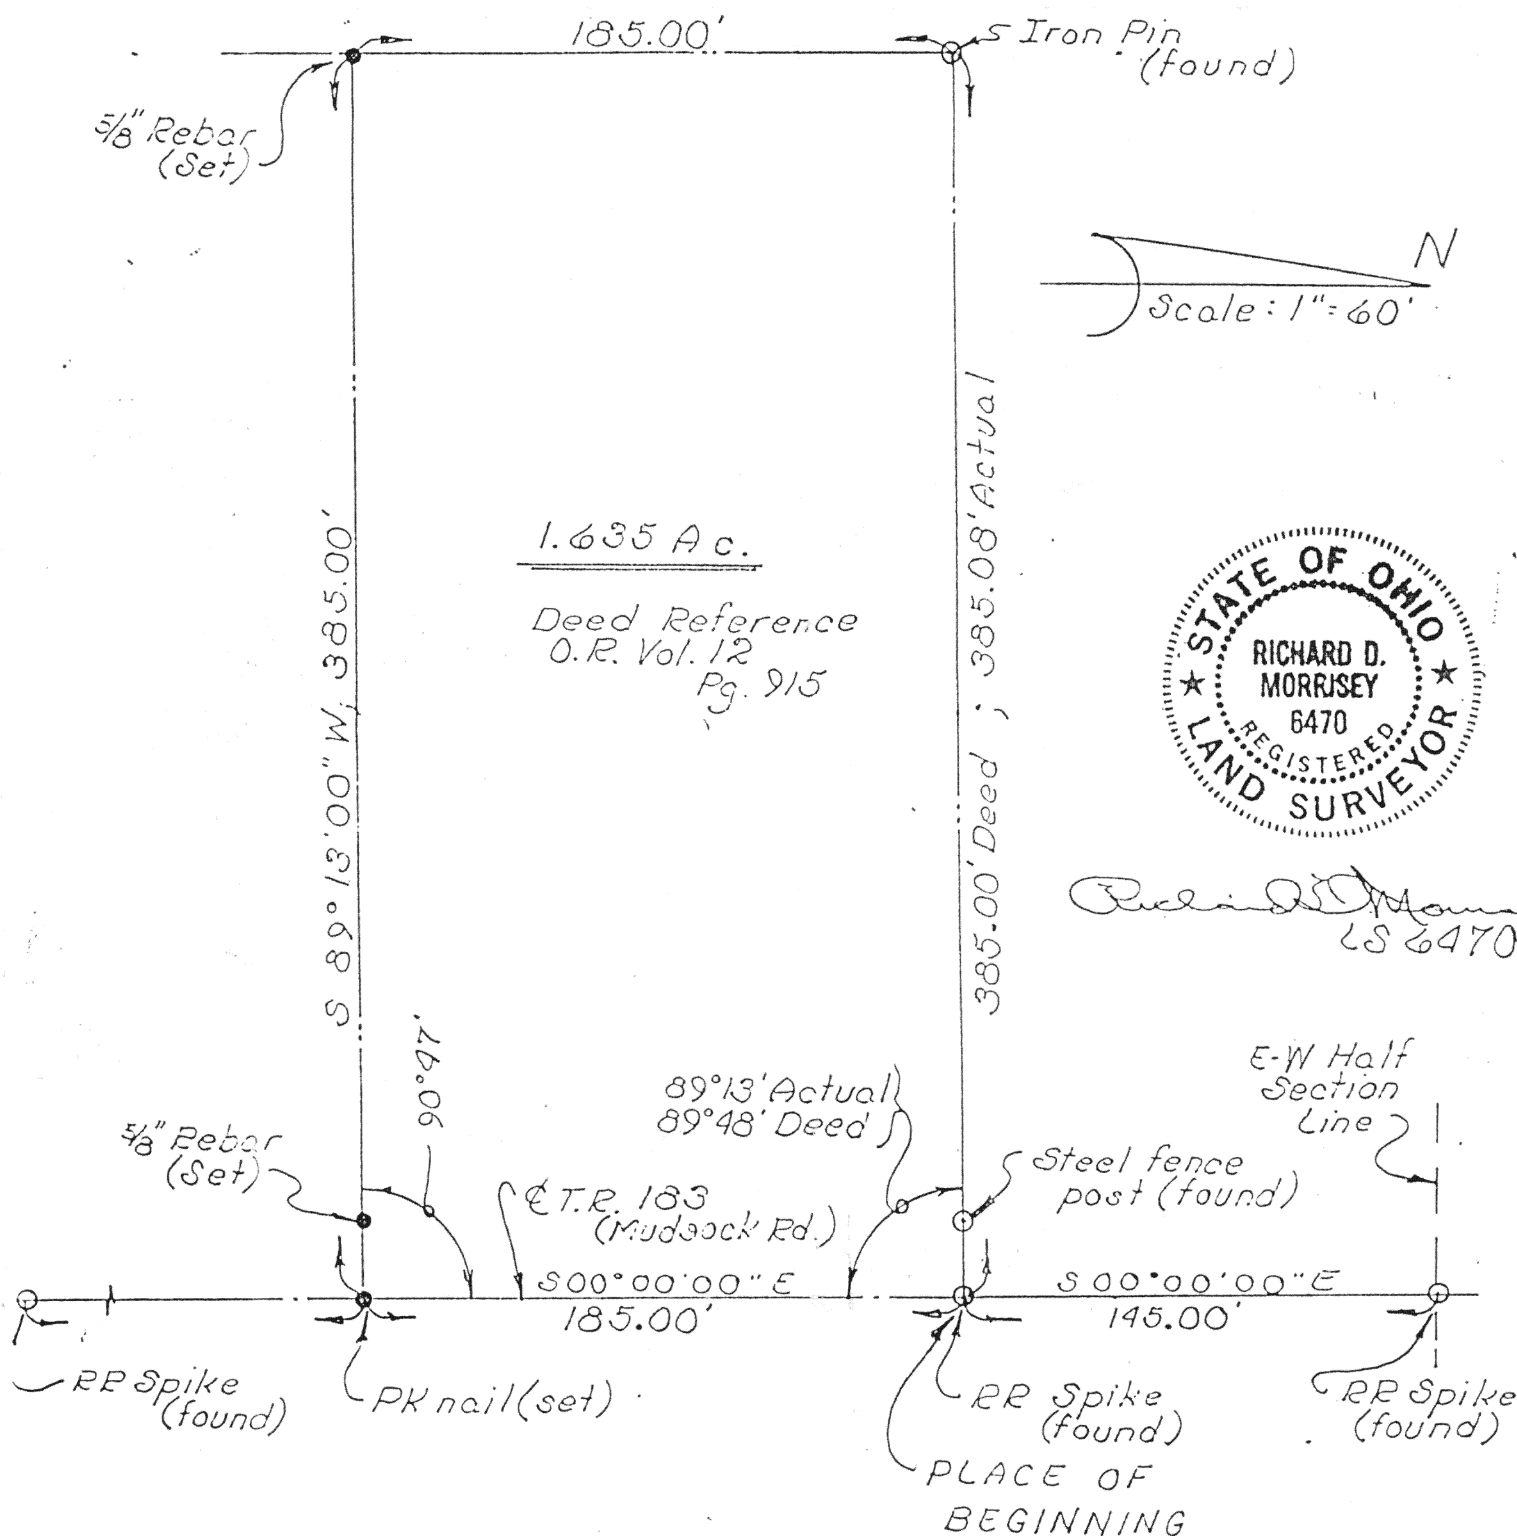

DESCRIPTION

Being a parcel of land situate in the Southwest quarter of Section 36, T-4-S, R-6-E, Duchouquet Township, Auglaize County, Ohio and more particularly described as follows:

Commencing at a railroad spike found at the intersection of the East-West Half Section Line with the centerline of Mudsock Road; thence S 00°00'00" E (assumed bearing) with said centerline of Mudsock Road, 145.00 feet to a railroad spike found and the PLACE OF BEGINNING; thence continuing S 00°00'00" E with said centerline, 185.00 feet to a PK nail; thence S 89°13'00" W (passing through a 5/8 inch rebar found at 25.00 feet), 385.00 feet to a 5/8 inch rebar set; thence N 00°01'29" W, 185.00 feet to an iron pipe; thence N 89°13'00" E, 385.08 feet to the PLACE OF BEGINNING containing 1.635 acres more or less and subject to all highways and other legal easements of record.

J-396