


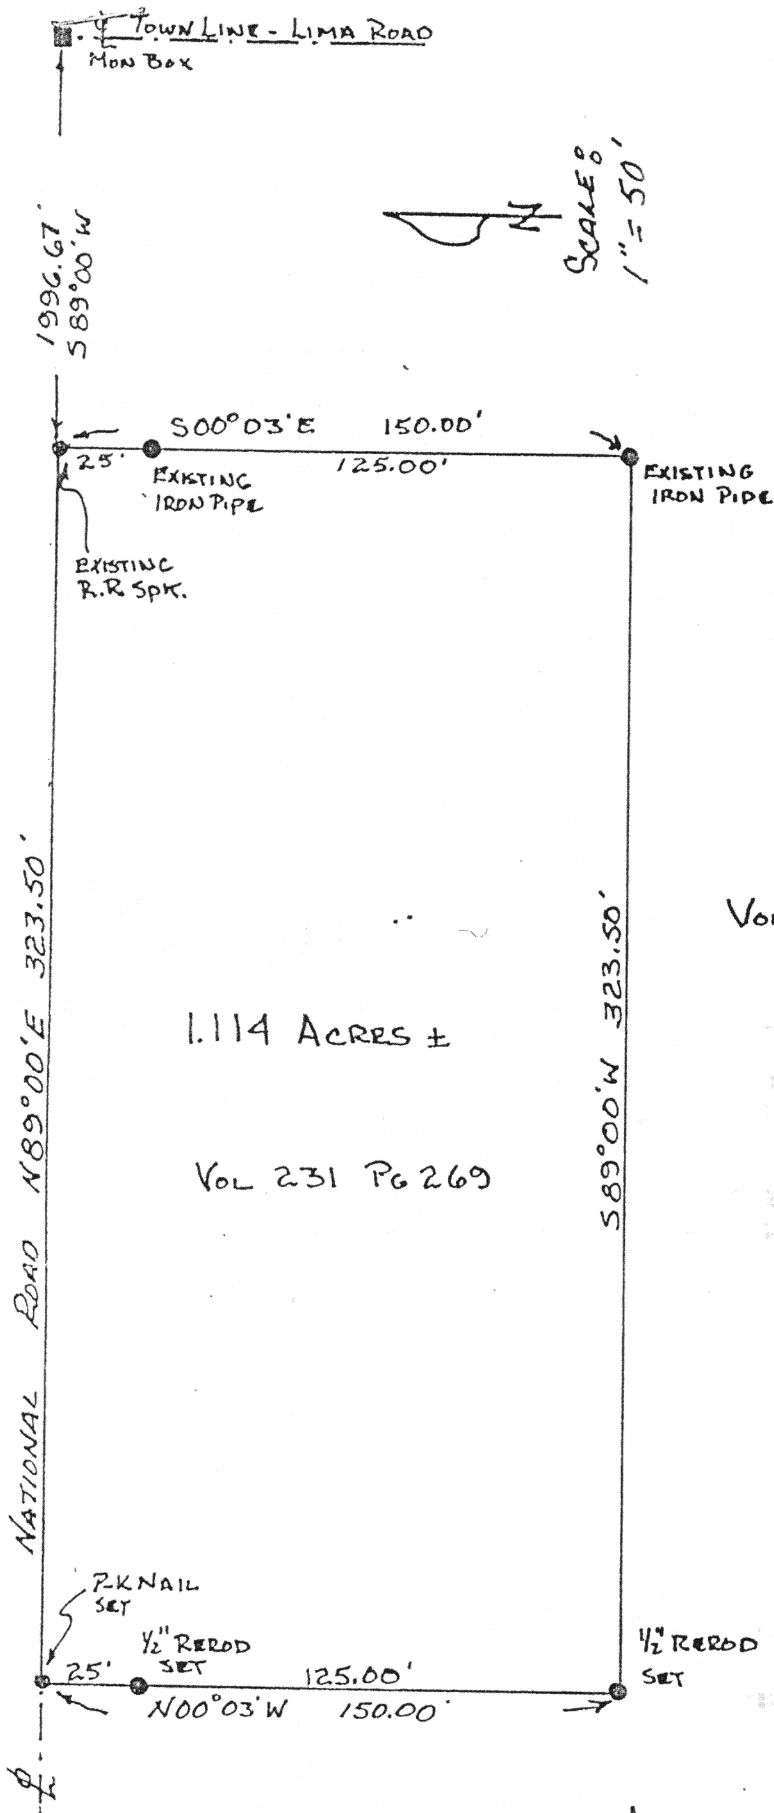

Vol 237 Pg 881


SURVEY OF A 1.114 ACRE PARCEL IN THE
N.E. 1/4, SEC. 36, T-4-S, R-6-E, DUCHOUQUET
TOWNSHIP, AUGLAIZE, COUNTY, OHIO.

1.114 ACRES ±

Vol 231 Pg 269

ATTEST:

J. D. Rex
JAMES D. REX

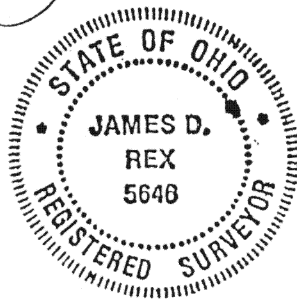

SURVEYORS INC.
1867 WENDELL AVE.
LIMA, OHIO 45805
419-224-2752

Client NRD MOWERY, REALTOR
County AUGLAIZE Twp. DUCHOUQUET Sec. 36
Drawn by J. REX Scale 1" = 50' Drwg. #
Checked by R. TSCHANZ Date 07-08-91
Sheet 1 of 2 J-397