


SURVEY OF PART OF THE NW¼ OF THE
NE¼ OF SECTION 3, T-5-S, R-5-E, LOGAN
TWP., AUGLAIZE CO., OHIO, AS EVIDENCED
BY DEED VOLUME 220, PAGE 664.

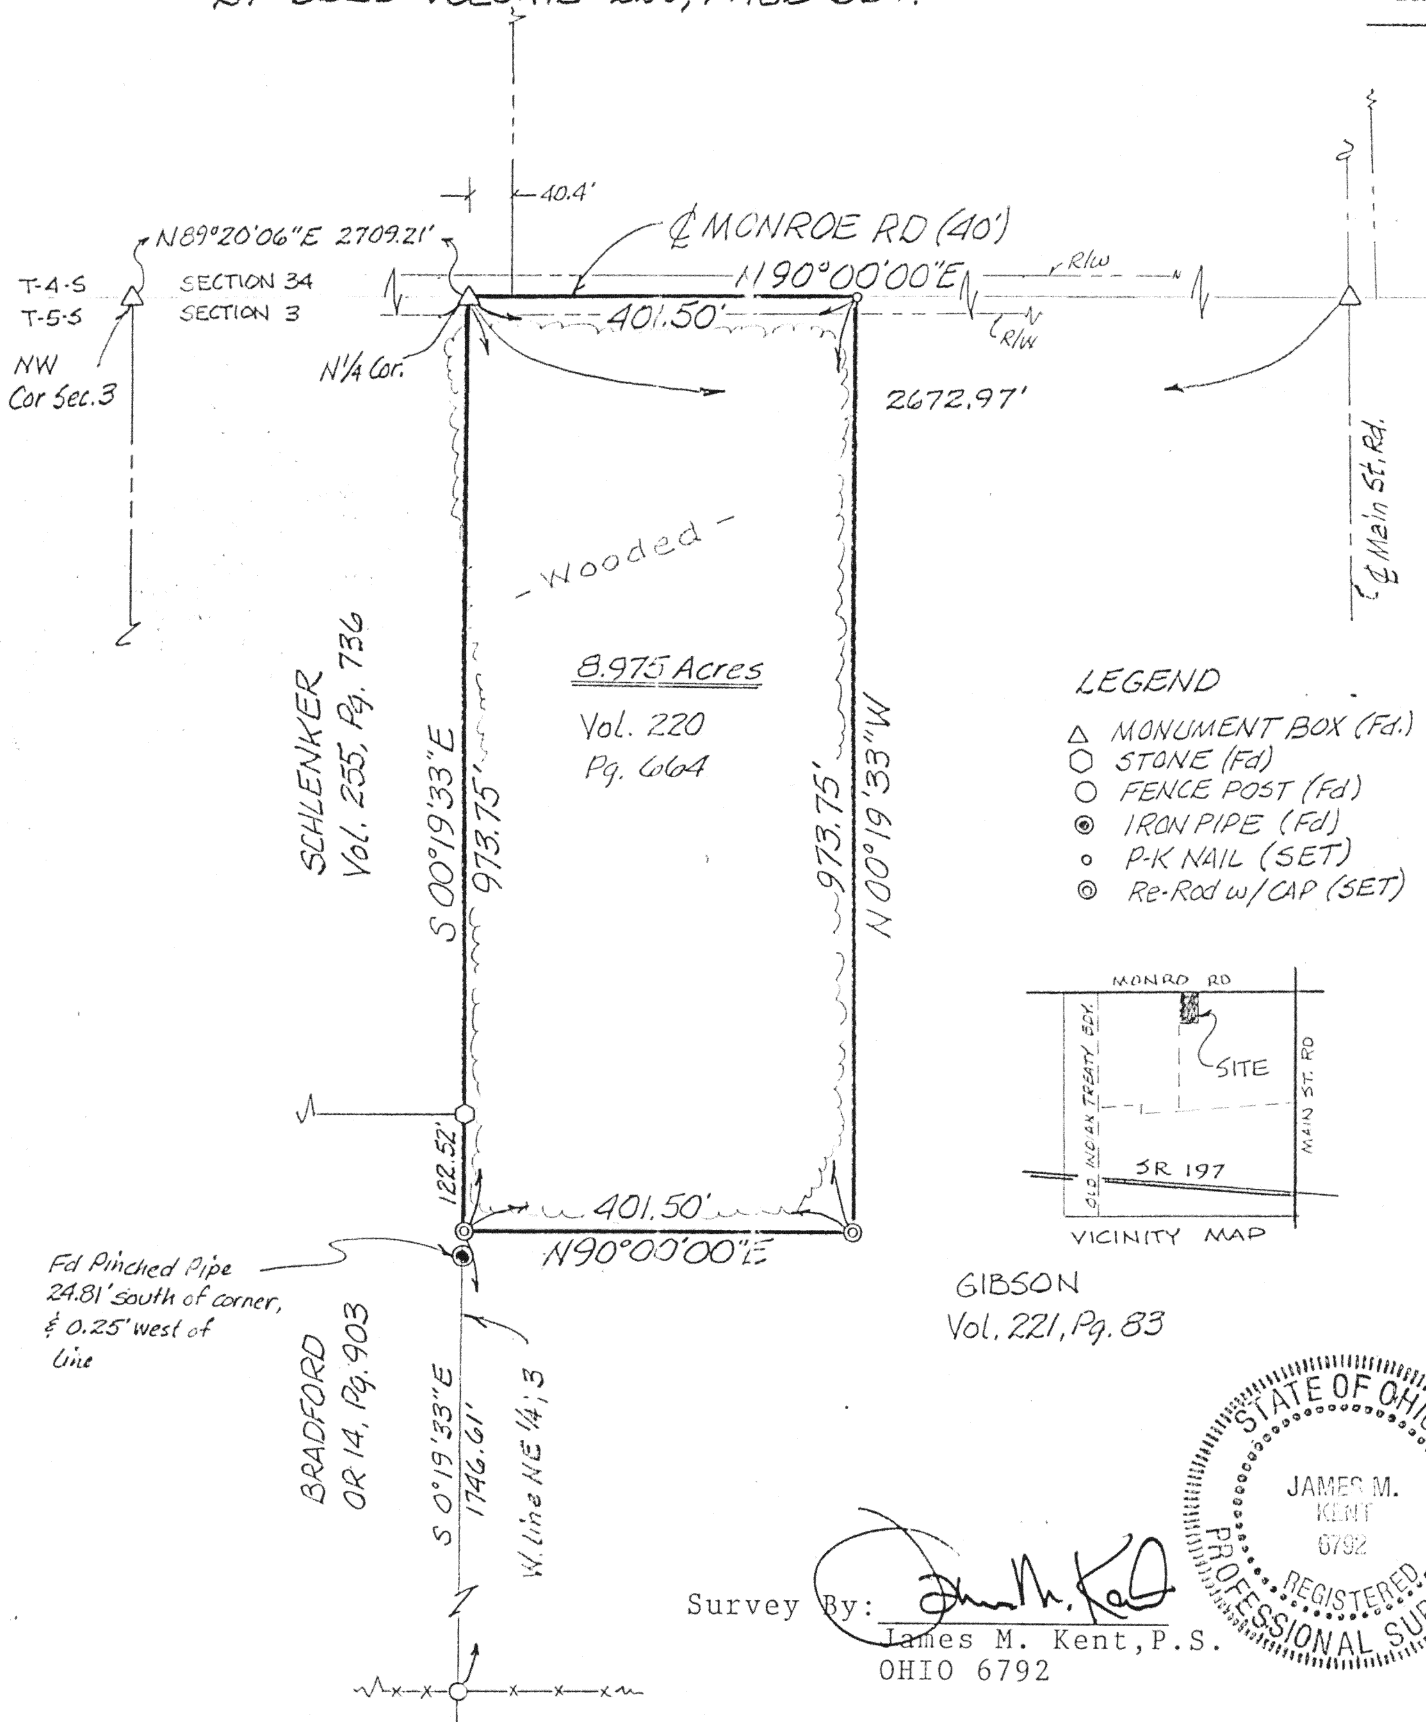


Scale: _____




LEGEND

- △ MONUMENT BOX (Fd.)
- STONE (Fd.)
- FENCE POST (Fd.)
- IRON PIPE (Fd.)
- P-K NAIL (SET)
- ⊙ Re-Rod w/CAP (SET)

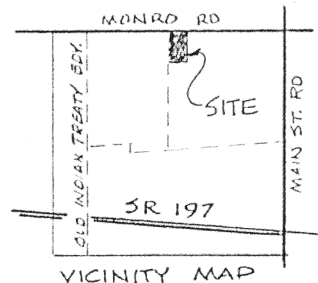

GIBSON
Vol. 221, Pg. 83

Survey By: James M. Kent
James M. Kent, P.S.
OHIO 6792

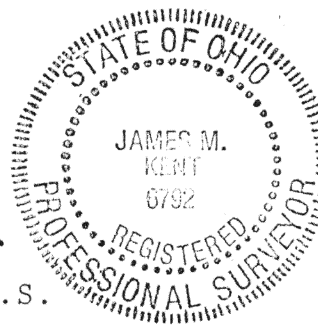

Signature by a representative of the County Engineer's Dept.
denotes that this plat meets tax map plat requirements.
Signed: _____ Date _____

Signature by a (representative of the) County Commissioner(s)
denotes approval of this plat.
Signed: _____ Date _____

Signature by a representative of the County Health Dept.
denotes compliance with Health Regulations.
Signed: _____ Date _____

Signature by a representative of the Auglaize County Regional
Planning Commission denotes approval of this plat.
Signed: _____ Date _____

kent
surveying

P.O. Box 402
Wapakoneta, Ohio 45895

Client EUGENE THIS
County AUGLAIZE Twp. LOGAN Sec. 3
Drawn by JKM Scale 1" = 200' Drwg. No. 1062
Checked by _____ Date 4/20/90
Sheet 1 of 1 J-906 (T 5 S; R 5 E)