



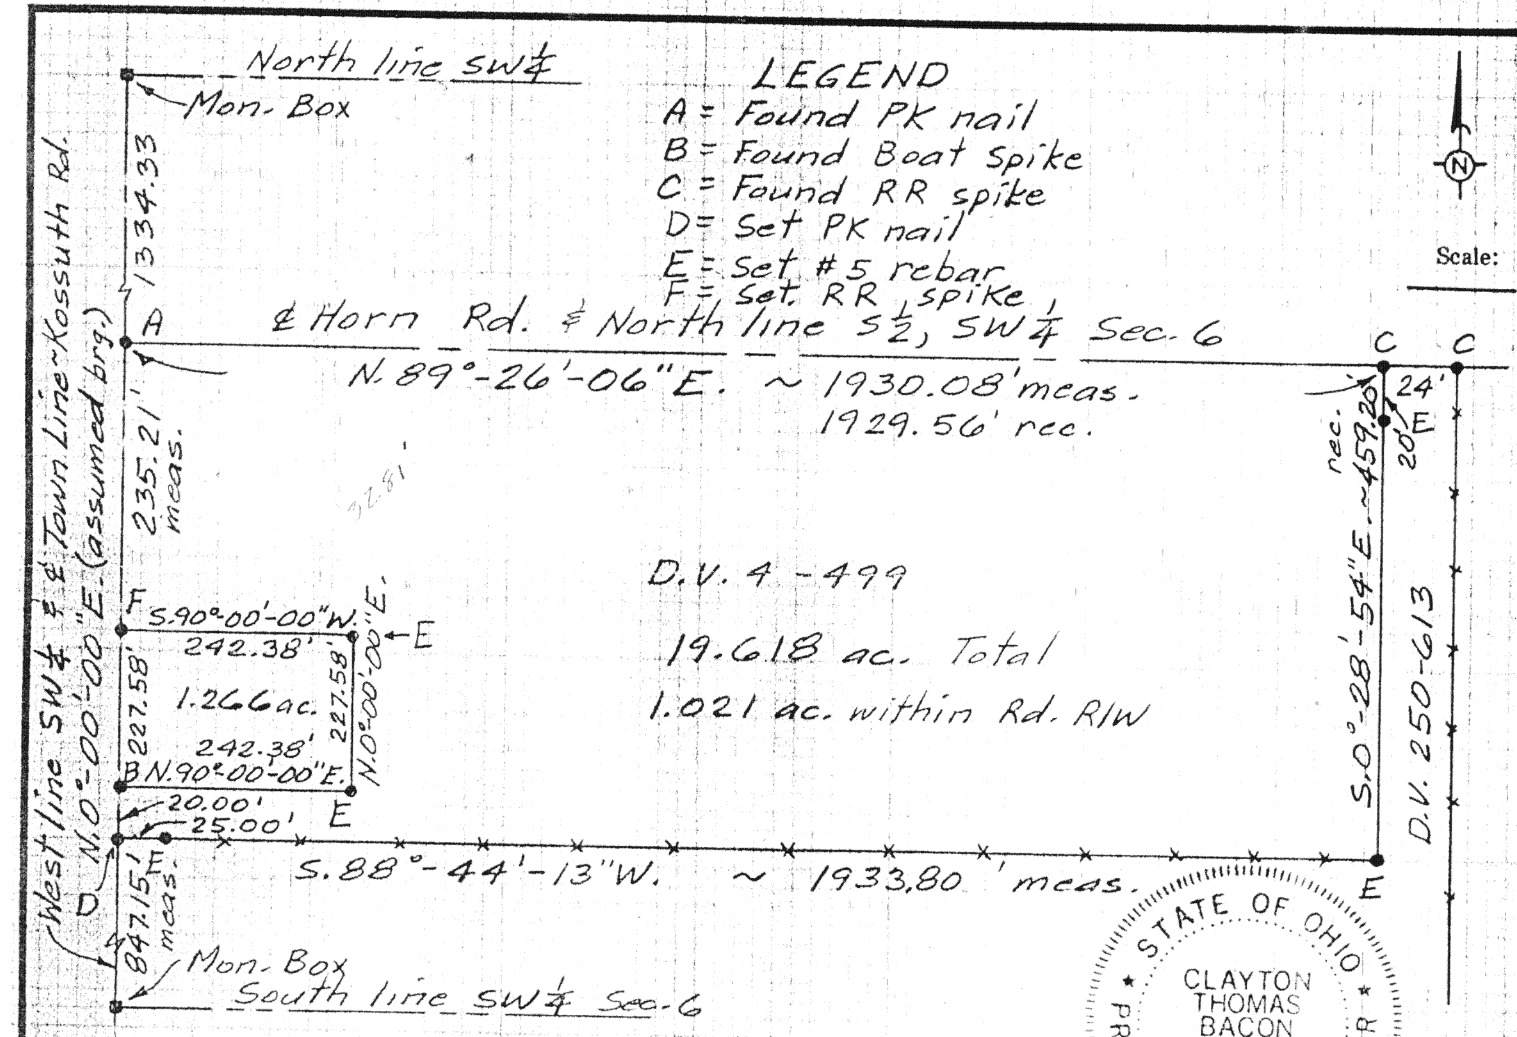

D.V. 4 - 499
19.618 ac. Total
1.021 ac. within Rd. R/W

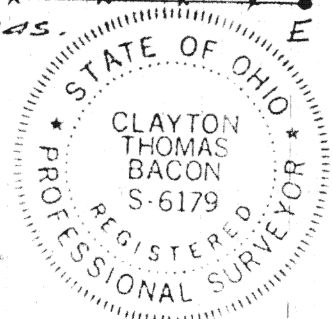

DESCRIPTION

Being a parcel of land in the S $\frac{1}{2}$ of the SW $\frac{1}{4}$ of Section 6, T5S, R5E, Logan Township, Auglaize Co., Ohio, more particularly described as follows:

Beginning at a set PK nail on the west line of the SW $\frac{1}{4}$ of Sec. 6 (being also the centerline of Town Line-Kossuth Rd.), N.0 $^{\circ}$ -00'-00"E. (assumed bearing), 847.15' from a stone at the southwest corner of Sec. 6, thence the following courses;

1. Continue N.0 $^{\circ}$ -00'-00"E., 20.00' to a found boat spike on the west line of the SW $\frac{1}{4}$;
2. N.90 $^{\circ}$ -00'-00"E., 242.38' to a set #5 rebar;
3. N.0 $^{\circ}$ -00'-00"E., 227.58' to a set #5 rebar;
4. S.90 $^{\circ}$ -00'-00"W., 242.38' to a set R.R. spike on the west line of the SW $\frac{1}{4}$;
5. N.0 $^{\circ}$ -00'-00"E. on the west line of the SW $\frac{1}{4}$, 235.21' to a found PK nail at the intersection of the centerline of Horn Rd. with the west line of the SW $\frac{1}{4}$;
6. N.89 $^{\circ}$ -26'-06"E. on the centerline of Horn Rd. (being also the north line of the S $\frac{1}{2}$ of the SW $\frac{1}{4}$ of Sec. 6, 1929.56' to a found RR spike;
7. S.0 $^{\circ}$ -28'-54"E., 459.20' to a set #5 rebar, passing over a set #5 rebar at 20.00';
8. S.88 $^{\circ}$ -44'-13"W. on a fence line, 1933.80' to the POINT OF BEGINNING.

The above described parcel contains 19.618 acres, more or less, subject to all legal highways and easements of record.

Clayton J. Bacon

Signature by a representative of the County Engineer's Dept. denotes that this plat meets tax map plat requirements. Signed: _____ Date: _____	Signature by a (representative of the) County Commissioner(s) denotes approval of this plat. Signed: _____ Date: _____
Signature by a representative of the County Health Dept. denotes compliance with Health Regulations. Signed: _____ Date: _____	Signature by a representative of the Auglaize County Regional Planning Commission denotes approval of this plat. Signed: _____ Date: _____
Bacon & Associates 4600 Kitamat Tr. Lima, Ohio 45805 419-999-3756	Client <u>Tim Dehrtman</u> County <u>Auglaize</u> Twp. <u>Logan</u> Sec. <u>SW 6</u> Drawn by _____ Scale <u>None</u> Drwg. No. _____ Checked by _____ Date <u>6-27-90</u> Sheet <u>1</u> of <u>1</u> J-409 (T <u>5</u> S; R <u>5</u> E)