
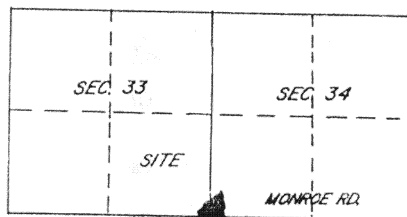


H-734.2

2

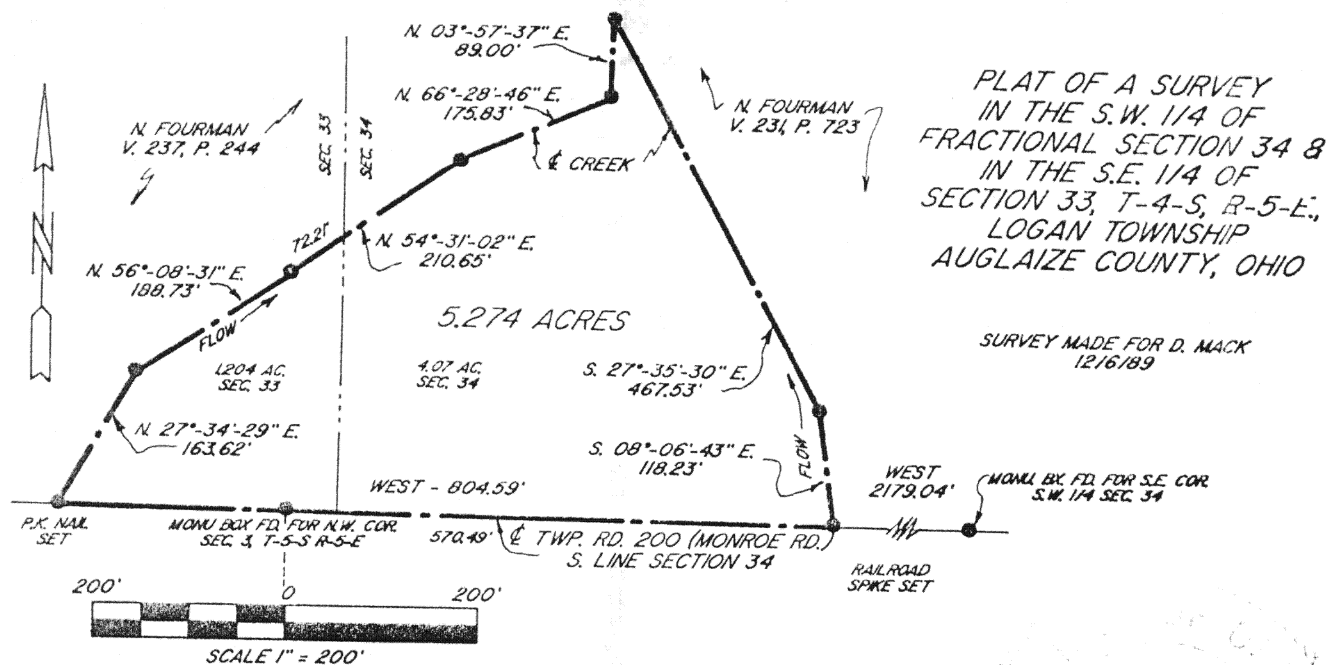

SECTION 33 & 34
T-4-S, R-5-E,
LOGAN TWP.
AUGLAIZE COUNTY, OHIO

being a parcel of land situated in the southwest 1/4 of fractional section 34 and in the southeast 1/4 of section 33, township 4 south, range 5 west, Logan Township, Auglaize County, Ohio, and being part of N. Fourman lands, vol. 231, p. 244, and vol. 237, p. 244, more particularly described as follows:

Beginning at a P.K. nail set on the centerline of Twp. Rd. 200, (Monroe Rd.), and the south line of said section 34, this point being 2179.04 feet west of a monument box found for the southeast corner of the southwest 1/4 of said section 34.

(1) Thence west, along said centerline and south line for 804.59 feet to a P.K. nail set on a bridge, passing a monu. box found for the northwest corner of section 3, T-5-S, R-5-E, at 570.49 feet.

(2) Thence down the centerline of a creek with the following 5 courses: N. 27°-34'-29" E. for 163.62 feet; N. 56°-08'-31" E. for 188.73 feet; N. 54°-31'-02" E. for 210.65 feet, passing at 72.21 feet the section line between section 33 and section 34; N. 66°-28'-46" E. for 175.83 feet; N. 03°-57'-37" E. for 89.00 feet to an intersecting creek from the south;

(3) Thence up said creek with the following two courses: S. 27°-35'-30" E. for 467.53 feet; S. 08°-06'-43" E. for 118.23 feet to the point of beginning.

Containing in all 5.274 acres of land, (1.204 acres in section 33 and 4.07 acres in section 34), subject however to all legal easements and rights of way.

NOTE: This plat and description prepared from an actual field survey, all bearings refer to the south line of section 34 as being west.

Thomas C. Hubbell
Thomas C. Hubbell PLS
Reg. Surveyor 05044

Signature by a representative of the County Health Dept.
denotes compliance with Health Regulations.
Signed: _____ Date: _____

Signature by a representative of the Auglaize County Regional
Planning Commission denotes approval of this plat.
Signed: _____ Date: _____

Signature by a representative of City with 3 mile limit juris-
diction or Twp. Trustees or Village with zoning jurisdiction
denotes approval of this plat. Signed: _____
for political S. D. of: _____ Date: _____

Signature by a representative of the County Engineer's Dept.
denotes that this plat meets tax map plat requirements.
Signed: _____ Date: _____

T. C. HUBBELL SURVEYING, INC.
3755 TOWNSHIP RD. 25
ADA, OHIO 45810
(419) 634-9516

Client DONALD MACK
County AUGLAIZE Twp. LOGAN Sec. 33 & 34
Drawn by TH Scale 1" = 200' Drwg. No. 734.2
Checked by TH Date 12/6/89
Sheet 1 of 1
U-441 (T 4 S; R 5 E)