


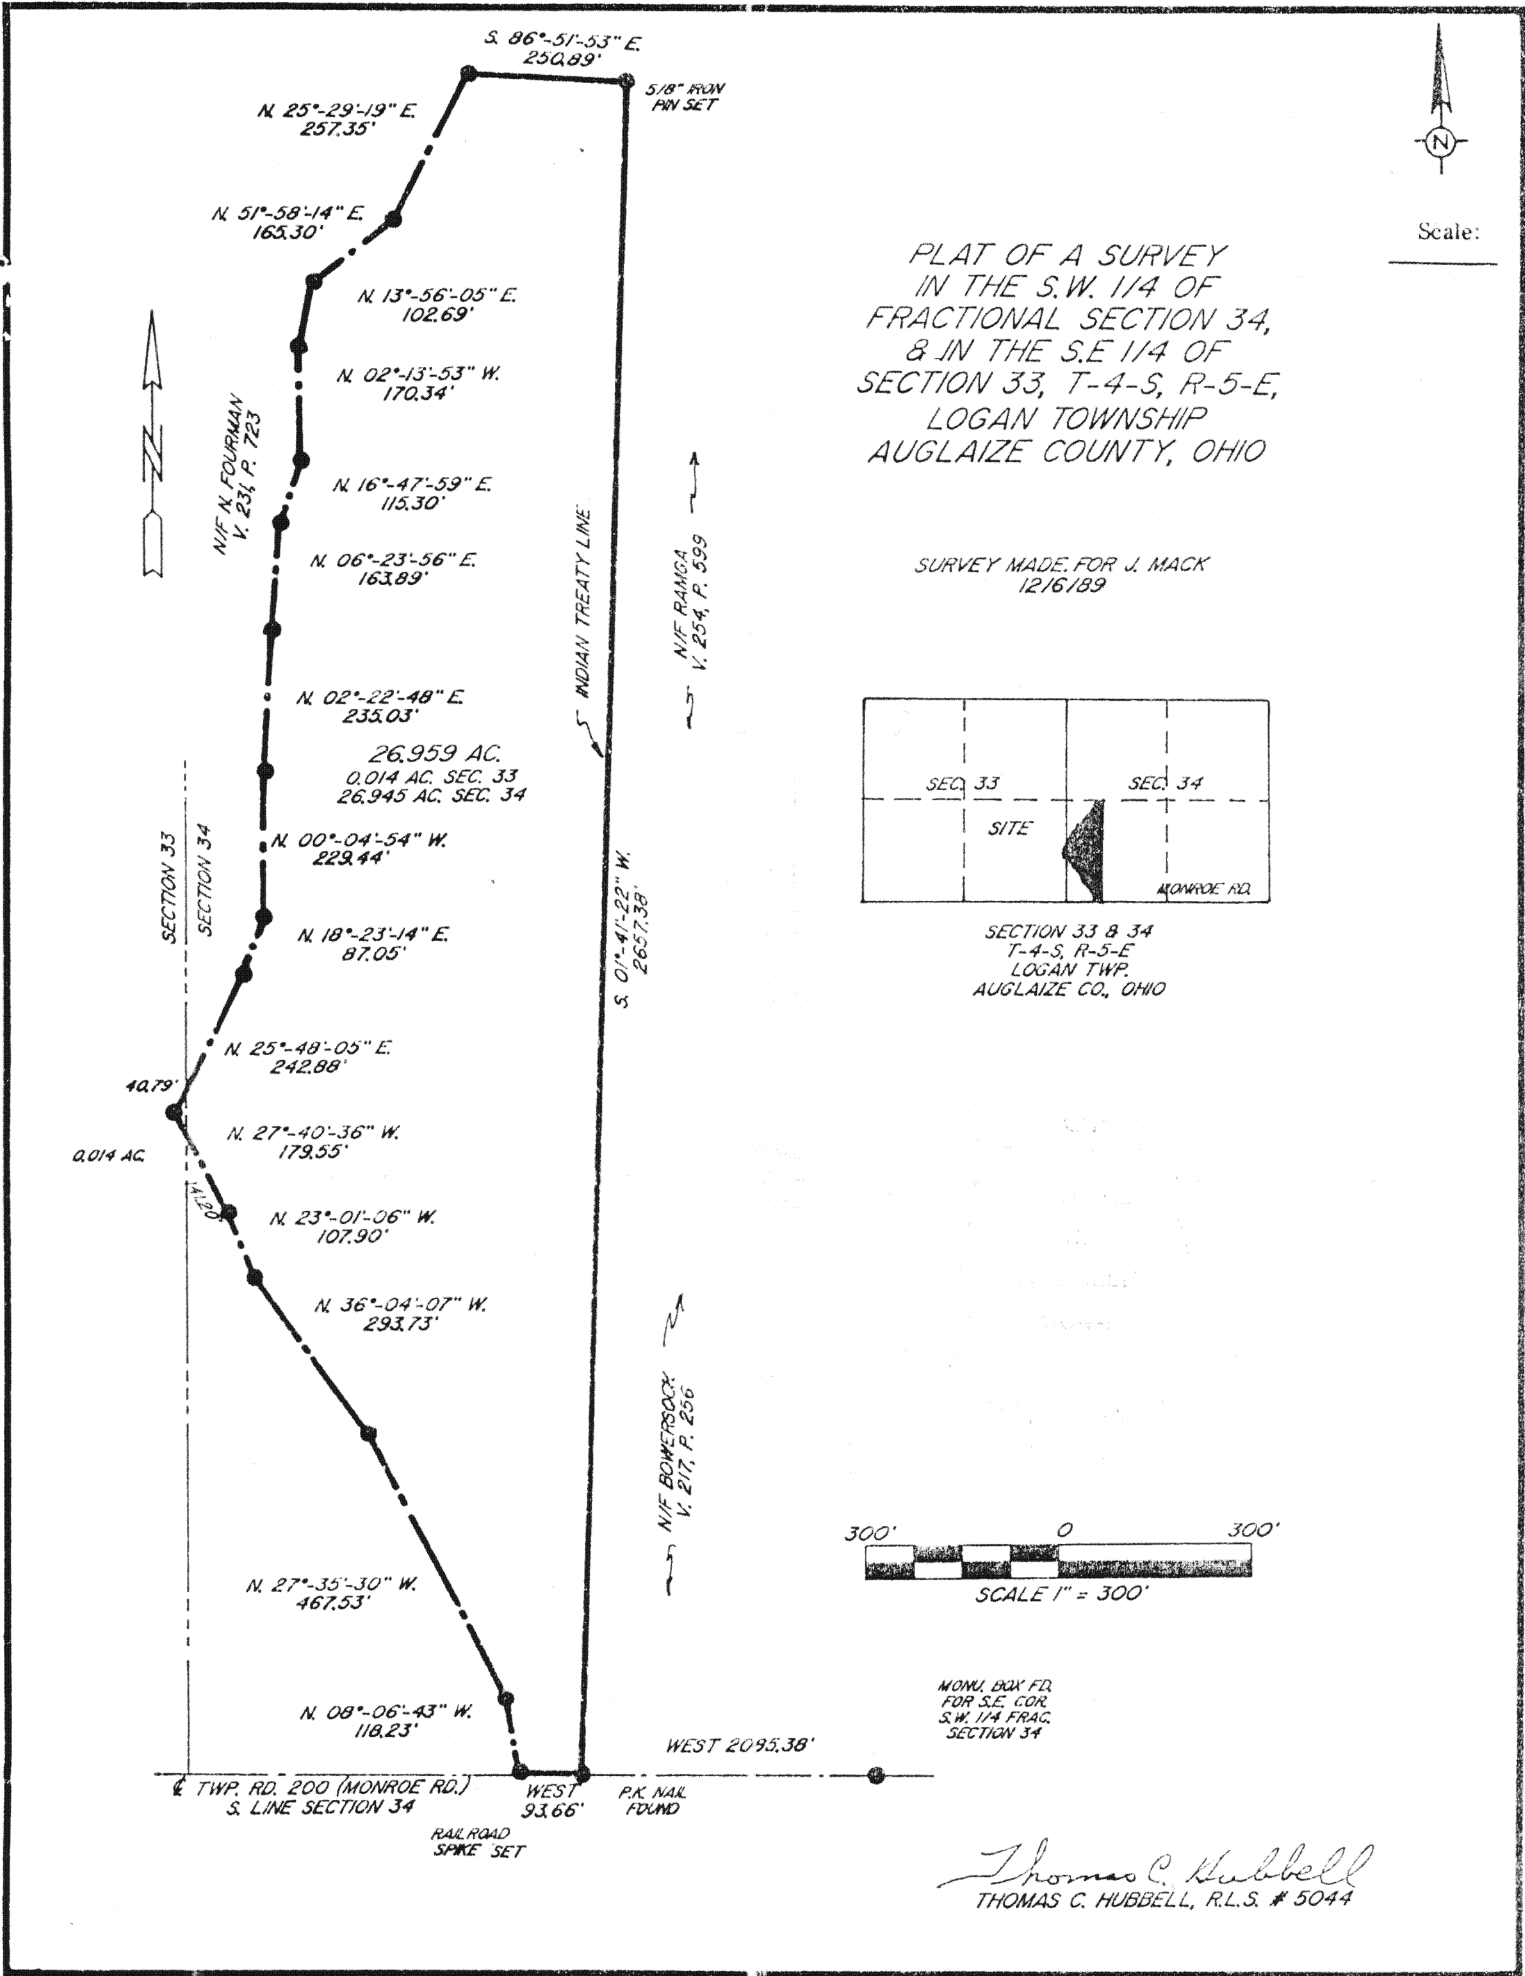

Signature by a representative of the County Health Dept. denotes compliance with Health Regulations. Signed: _____ Date _____	Signature by a representative of the Auglaize County Regional Planning Commission denotes approval of this plat. Signed: _____ Date _____
Signature by a representative of City with 3 mile limit juris- diction or Twp. Trustees or Village with zoning jurisdiction denotes approval of this plat. Signed: _____ Date _____ for political S. D. of: _____	Signature by a representative of the County Engineer's Dept. denotes that this plat meets tax map plat requirements. Signed: _____ Date _____
T. C. HUBBELL SURVEYING, INC. 3755 TOWNSHIP RD. 25 ADA, OHIO 45810 (419) 634-9516	Client <u>JERRY MACK</u> County <u>AUGLAIZE</u> Twp. <u>LOGAN</u> Sec. <u>33/34</u> Drawn by <u>TH</u> Scale <u>1" = 300'</u> Drwg. No. <u>735</u> Checked by <u>TH</u> Date <u>12/6/89</u> Sheet <u>1</u> of <u>2</u> <u>J-442</u> (T <u>4</u> S; R <u>5</u> E)