


KUCK and MORRISEY, INC.
 CONSULTING ENGINEERS & SURVEYORS
 LIMA, OHIO 45805
 TELEPHONE 228-1735 - AREA CODE 419
 2807 CHAPEL HILL DRIVE

CLIENT	Mr. Wilbur HAGER		
COUNTY	Auglaize	TOWNSHIP	Logan
SECTION	NW 1/4 NW 1/4 & E 1/4 SW 1/4 NW 1/4 Sec. 33		
SUBDIVISION	T-4-S, R-5-E		
DATE	11/22/93	COMPUTED BY	RDM
		SURVEYED BY	rdm
SHEET NO.	1	OF	1

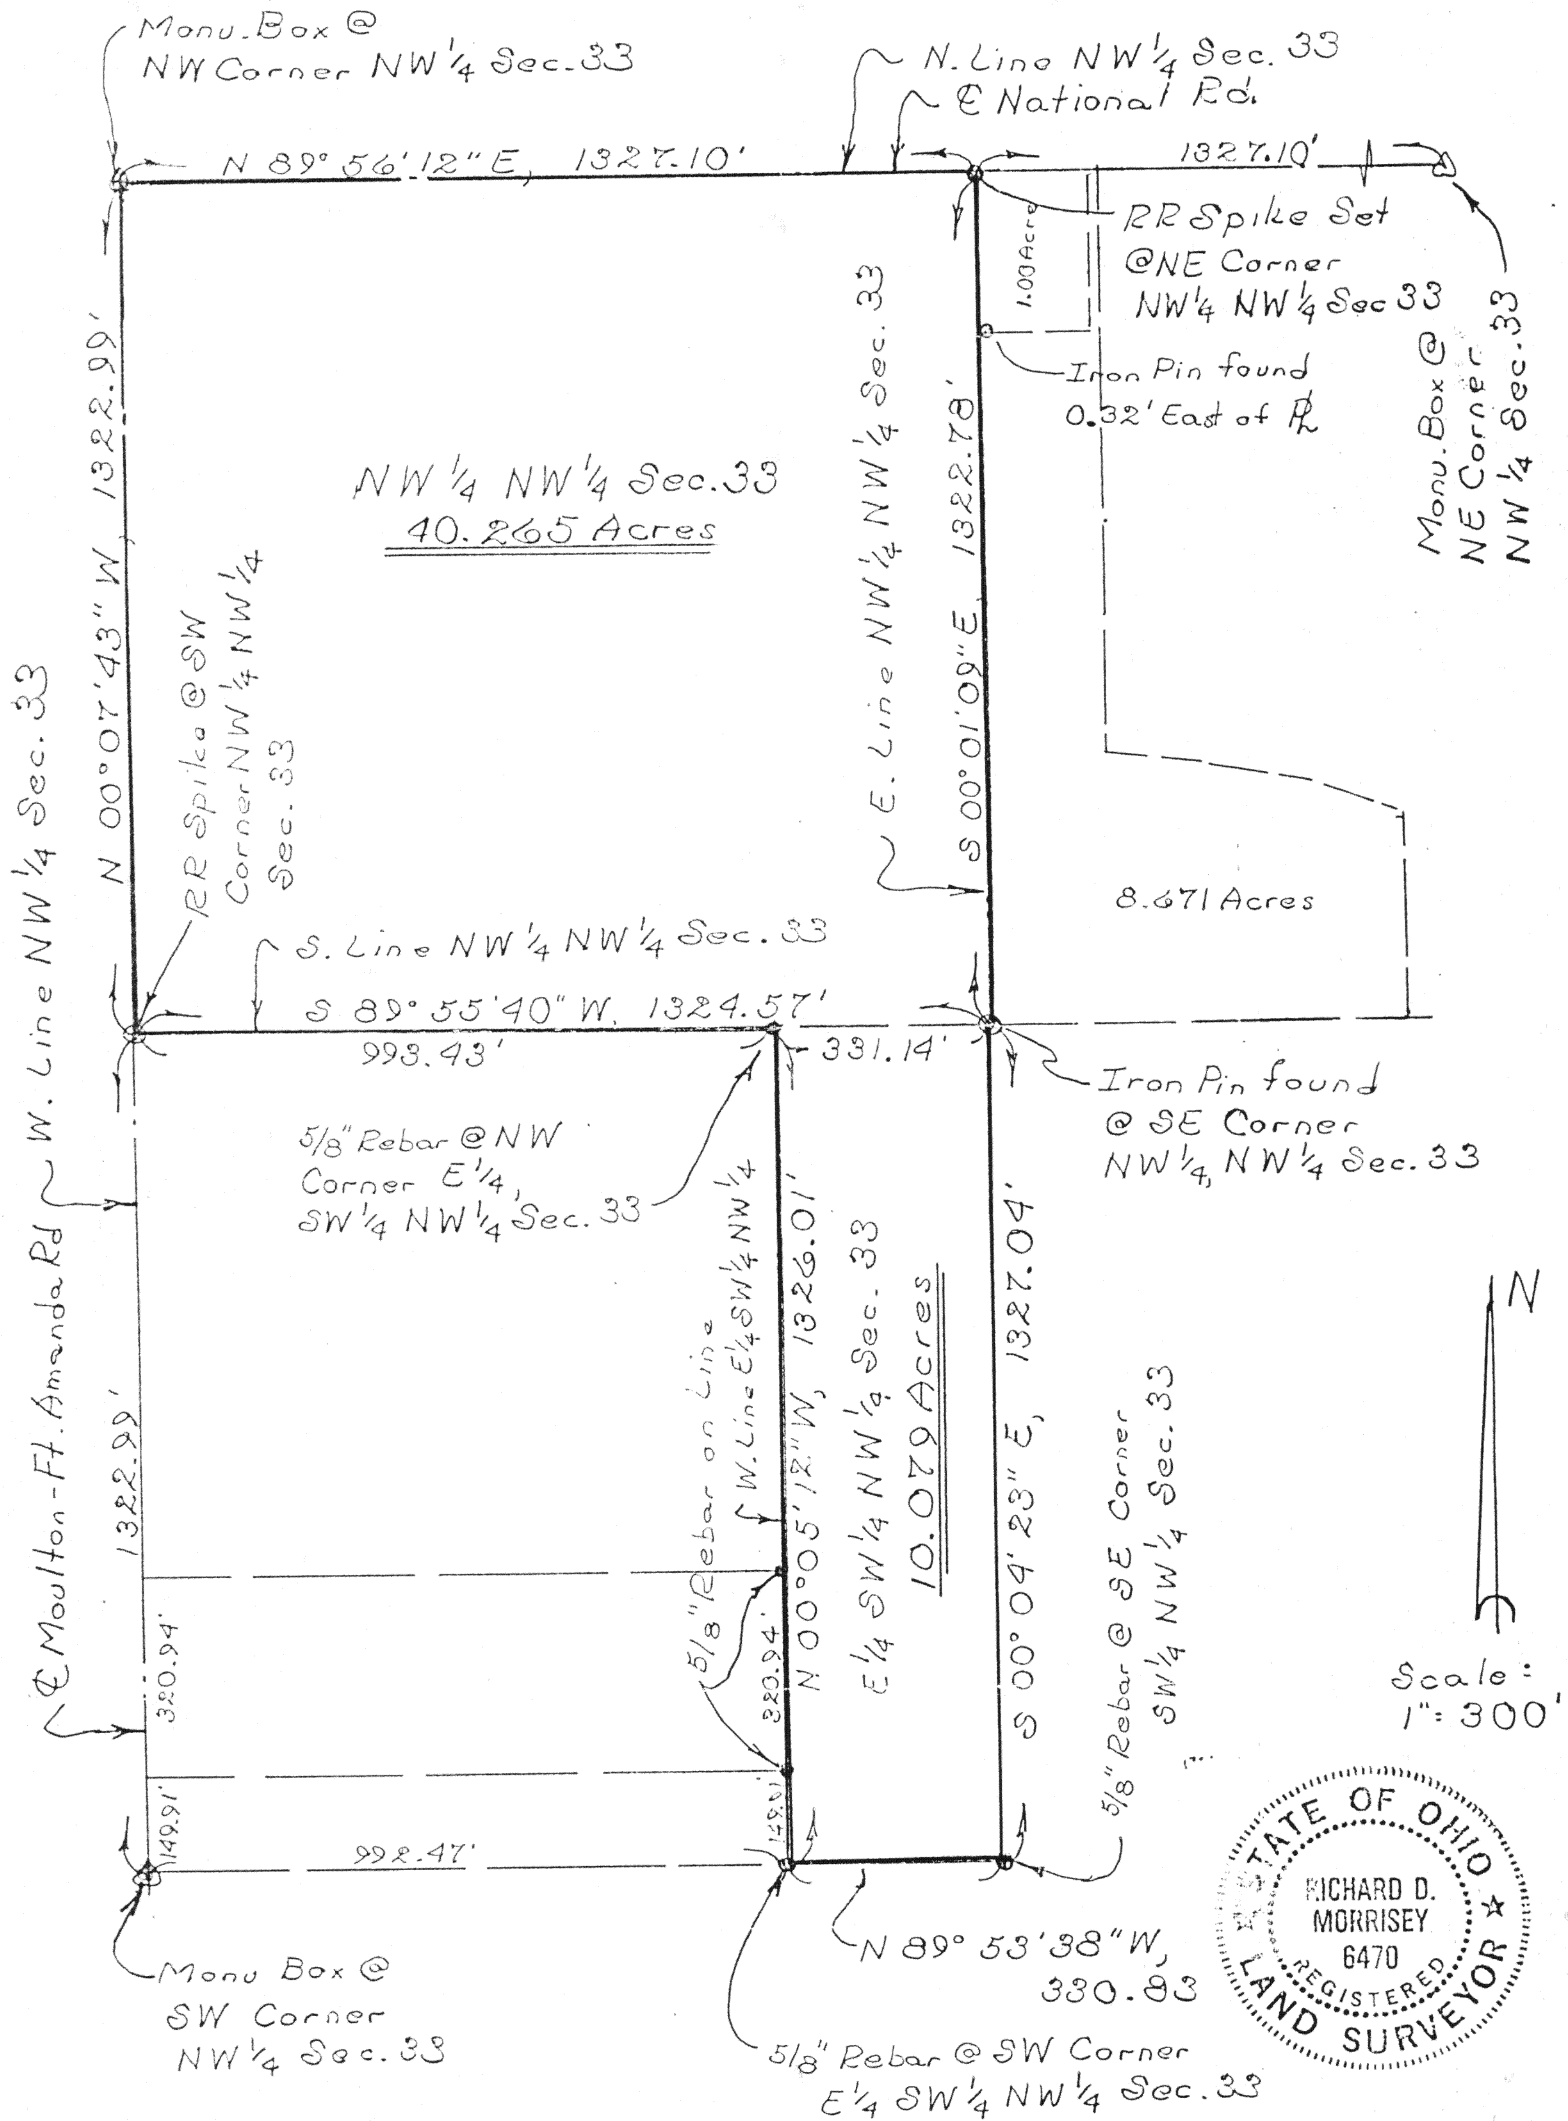

DEED REFERENCE:
 Third Parcel Deed Vol. 213 Pg. 821

J-443