


PLAT OF SURVEY: Part of the SW 1/4 of the
NW 1/4 of Section 27, T-5-S, R-5-E, Moulton
Township, Auglaize County, Ohio, as evidenced
by Deed Vol. 93, Pg 894.



Scale:
1"=200'


LEGEND

- RR Spike (Fd)
- ◎ 1. Pipe (Fd)
- 5/8" re-rad w/cap (Fd)
- 5/8" re-rad w/cap (set)
- P.K nail (Fd)
- P.K nail (set)
- () - deed call

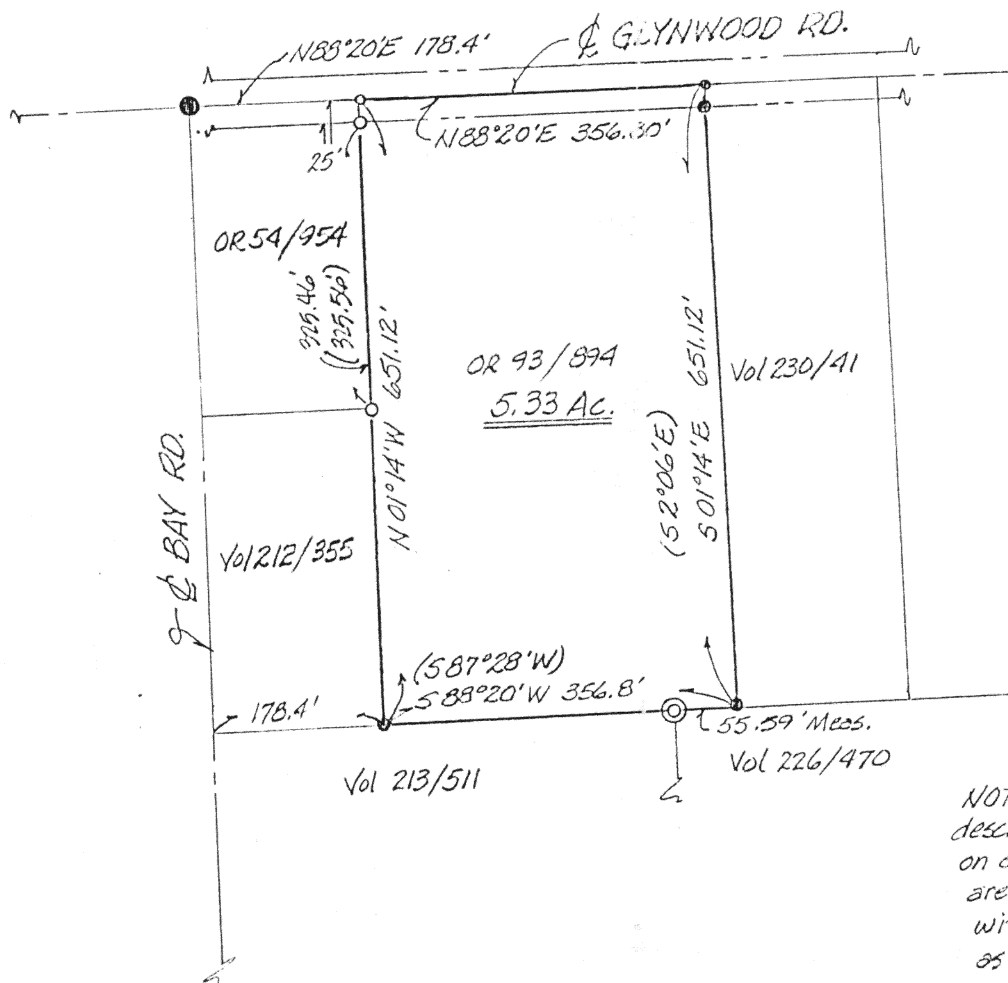

NOTE: Original Deed
description bearing calls
on east, west & south line
are erroneous and in conflict
with the intent of the parcel
as shown hereon

James M. Kent
PS 6792

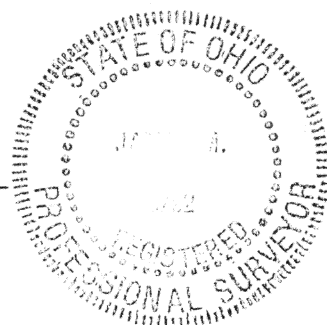

Signature by a representative of the County Engineer's Dept.
denotes that this plat meets tax map plat requirements.
Signed: _____ Date _____

Signature by a (representative of the) County Commissioner(s)
denotes approval of this plat.
Signed: _____ Date _____

Signature by a representative of the County Health Dept.
denotes compliance with Health Regulations.
Signed: _____ Date _____

Signature by a representative of the Auglaize County Regional
Planning Commission denotes approval of this plat.
Signed: _____ Date _____

kent
surveying

P.O. Box 402
Wapakoneta, Ohio 45895

Client DAVE SCHAAF
County AUGLAIZE Twp. MOULTON Sec. 27
Drawn by JMK Scale 1"=200 Drwg. No. _____
Checked by _____ Date 1007
Sheet 1 of 1 J-968 (T 5 S; R 5 E)