

N


LEGEND

- "A" = IRON BAR IN MONUMENT BOX AT S.W. COR. SEC. 33.
- "B" = " " " " " " " " W. 1/4 POST SEC. 33.
- "C" = MINE SPIKE SET. (FOUND BOAT SPIKE 0.5' SOUTH & 0.6' EAST OF CORNER.)
- "D" = P.K. NAIL FOUND FROM SURVEY BY DOUG REINHART DATED 8 JAN. 1982.
- "E" = FOUND CORNER STONE CALLED FOR IN SCHOOL DEED. (VOL. 129, PG. 194.)
- "F" = WOOD CORNER POST.
- "G" = 5/8" IRON BAR FOUND.
- "H" = 5/8" x 30" IRON BAR SET.

NOTE

VIRGIL BROWN'S DEED (O.R. VOL. 39, PG. 721) ENCROACHES ON THE SCHOOL PROPERTY BY 0.5' ±.

VIRGIL & MARY BROWN
O.R. VOL. 39, PG. 721.

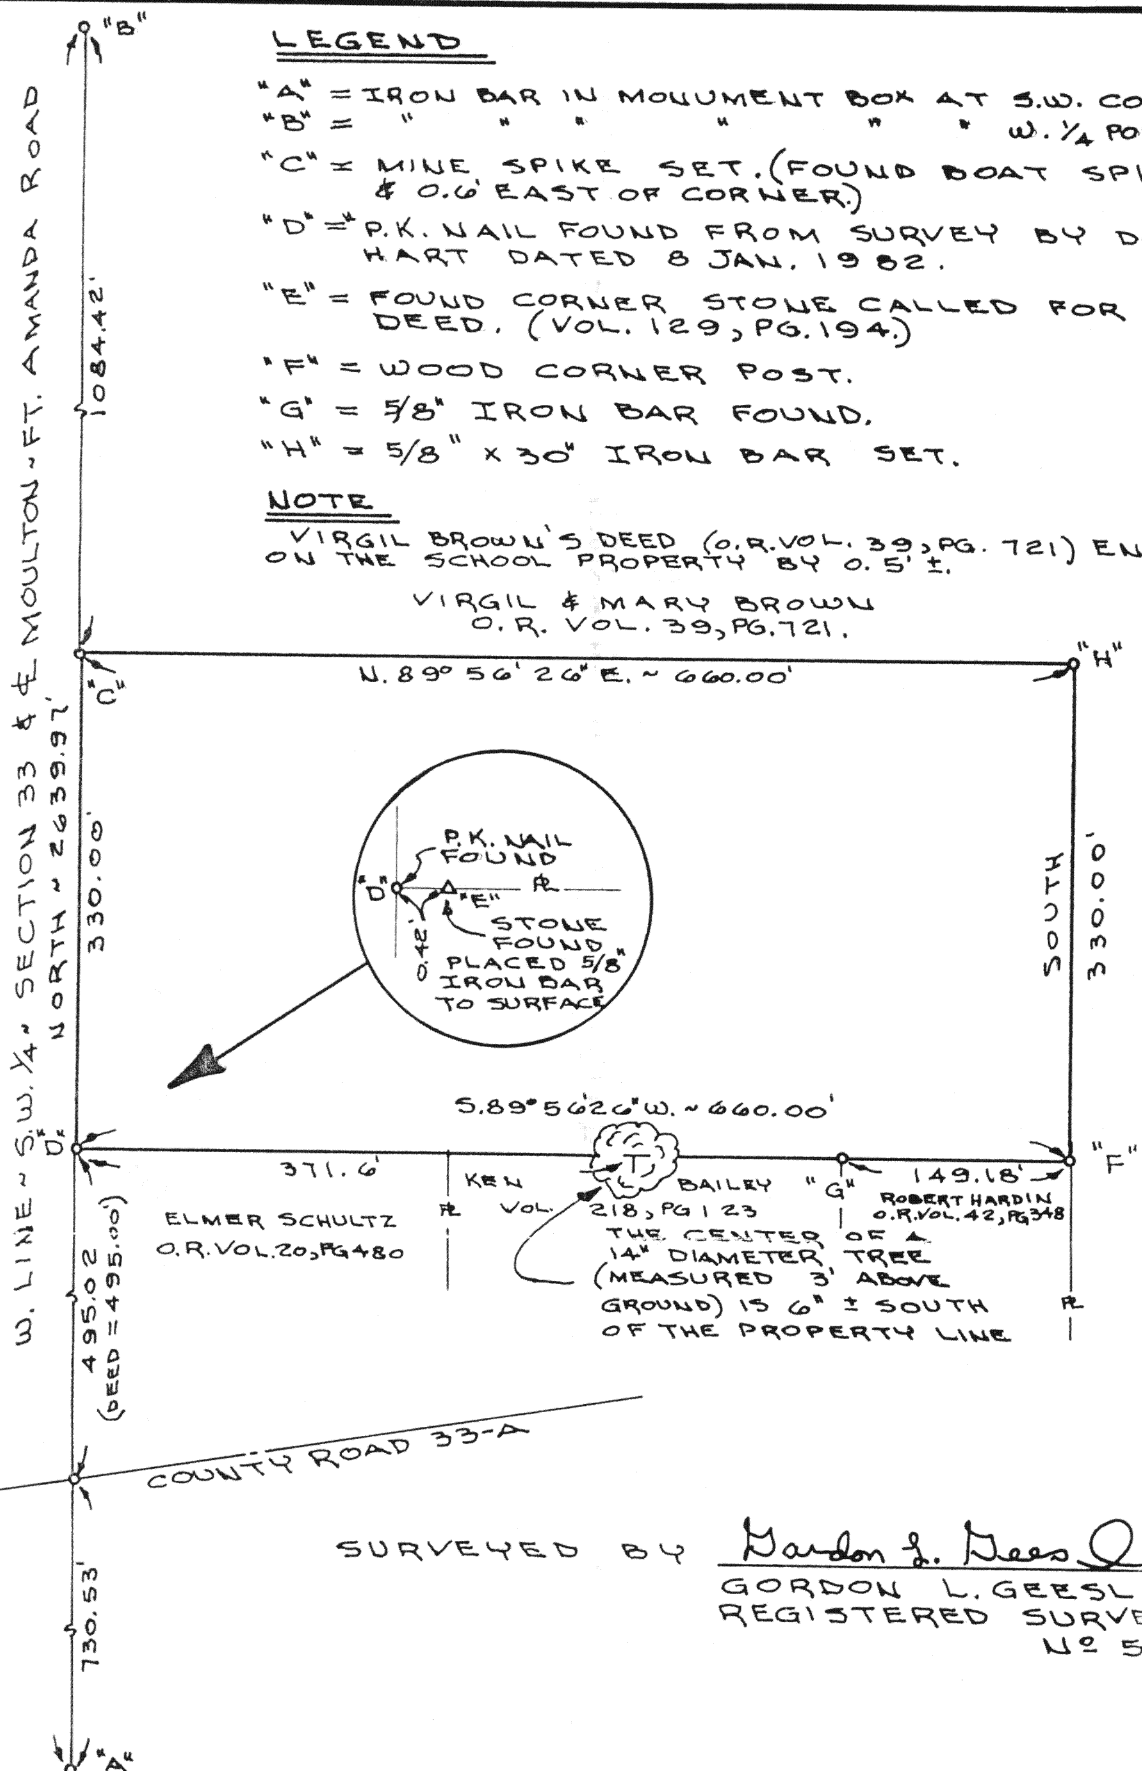

DORIS MCCONNELL
O.R. VOL. 84, PG. 251

SURVEYED BY Gordon L. Geeslin
GORDON L. GEESLIN
REGISTERED SURVEYOR
NO 5372

**SURVEY OF THE MOULTON ELEMENTARY
SCHOOL SITE IN THE S.W. 1/4 OF SECTION
33, TOWN 5 SOUTH, RANGE 5 EAST
(MOULTON TWP.), AUGLAIZE COUNTY, OHIO.**

DECEMBER 28, 1989

SCALE 1" = 100'

GORDON L. GEESLIN

LAND SURVEYOR

810 EAST MARKET STREET

CELINA, OHIO

PHONE (419) 586-6155



PERMANENT
PARCEL No. _____

Part of: _____ Sec. _____ T. _____ R. _____ Township

Grantor: _____ Area Retained: _____ Acres

Grantee: _____ Area Transferred: _____ Acres

Deed References: _____

APPROVALS

AGENCY

DATE

Board of Health

J-491

County Sanitary Engineer

County Engineer