


HEITKAMP SURVEY

PART OF THE SE 1/4 OF SECTION 19, T7S, R4E
JACKSON TWP., AUGLAIZE COUNTY, OHIO


Scale: 1"=100'
0 50 100 200

~LEGEND~

- Iron pin set
- ⊗ Railroad spike set

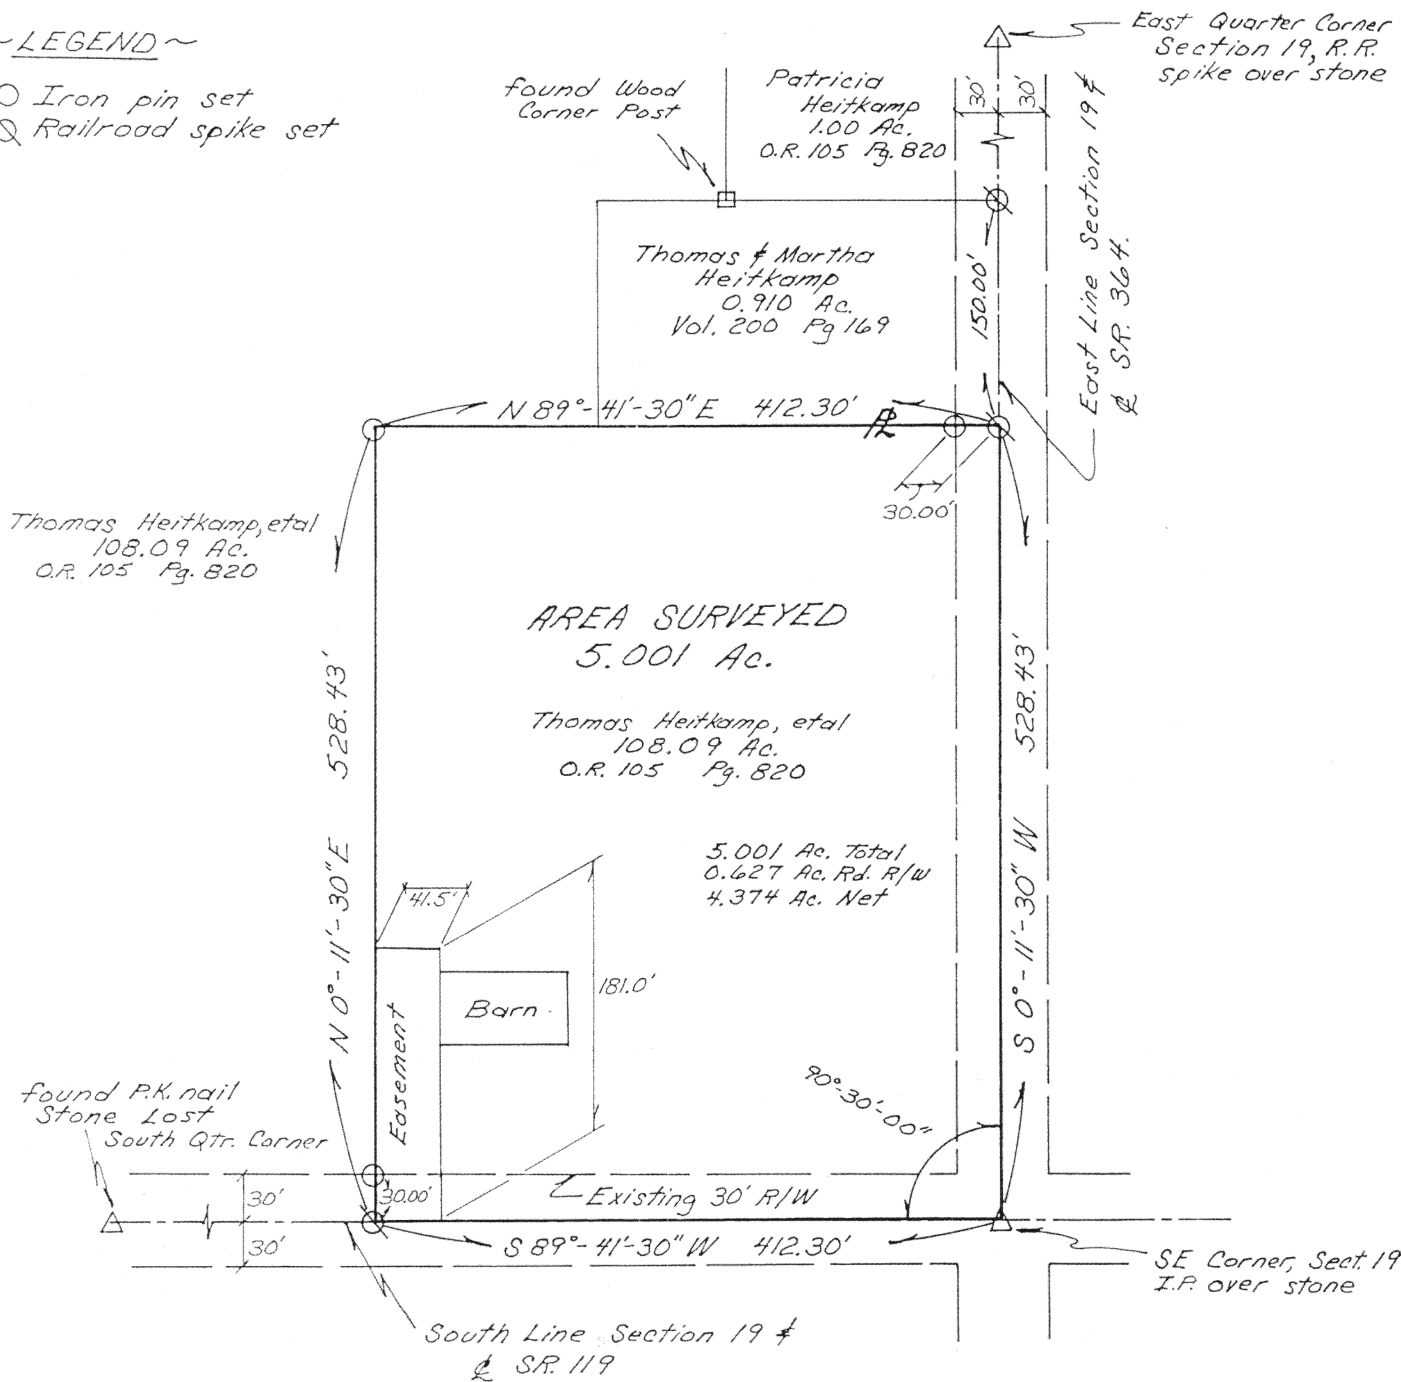


Location Map

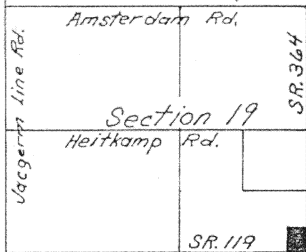

SURVEYED June 13, 1991

By ALVIN J. SPRALEY
NORTH STAR, OHIO
REGISTERED SURVEYOR NO. 5016
Fieldwork by Steven H. Kremer, S.I.T.

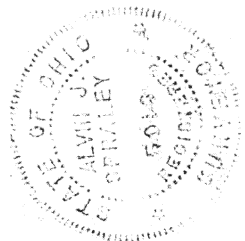

Signature by a representative of the County Health Dept. denotes compliance with Health Regulations.
Signed: _____ Date _____

Signature by a representative of the Auglaize County Regional Planning Commission denotes approval of this plat.
Signed: _____ Date _____

Signature by a representative of City with 3 mile limit jurisdiction or Twp. Trustees or Village with zoning jurisdiction denotes approval of this plat. Signed: _____
for political S.D. of: _____ Date _____

Signature by a representative of the County Engineer's Dept. denotes that this plat meets tax map plat requirements.
Signed: _____ Date _____

Client Tom Heitkamp
County Auglaize Twp. Jackson Sec. 19
Drawn by Steven H. Kremer Scale 1"=100' Drwg. No. _____
Checked by _____ Date June 21, 1991
Sheet 1 of 1 J-533 (T 7 S 4 E)

J-361