


AUG. 60

LEGEND

- "A" = COR. STONE @ S.W. COR. ~ SEC. 20.
- "B" = NINE SPIKE SET.
- "C" = 5/8" x 30" IRON BAR SET.


LOCATION SKETCH

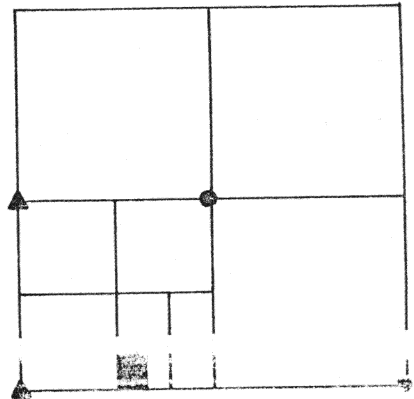

SECTION 20

SURVEYED BY

Gordon L. Geeslin
GORDON L. GEESLIN
REGISTERED SURVEYOR
NO 5372

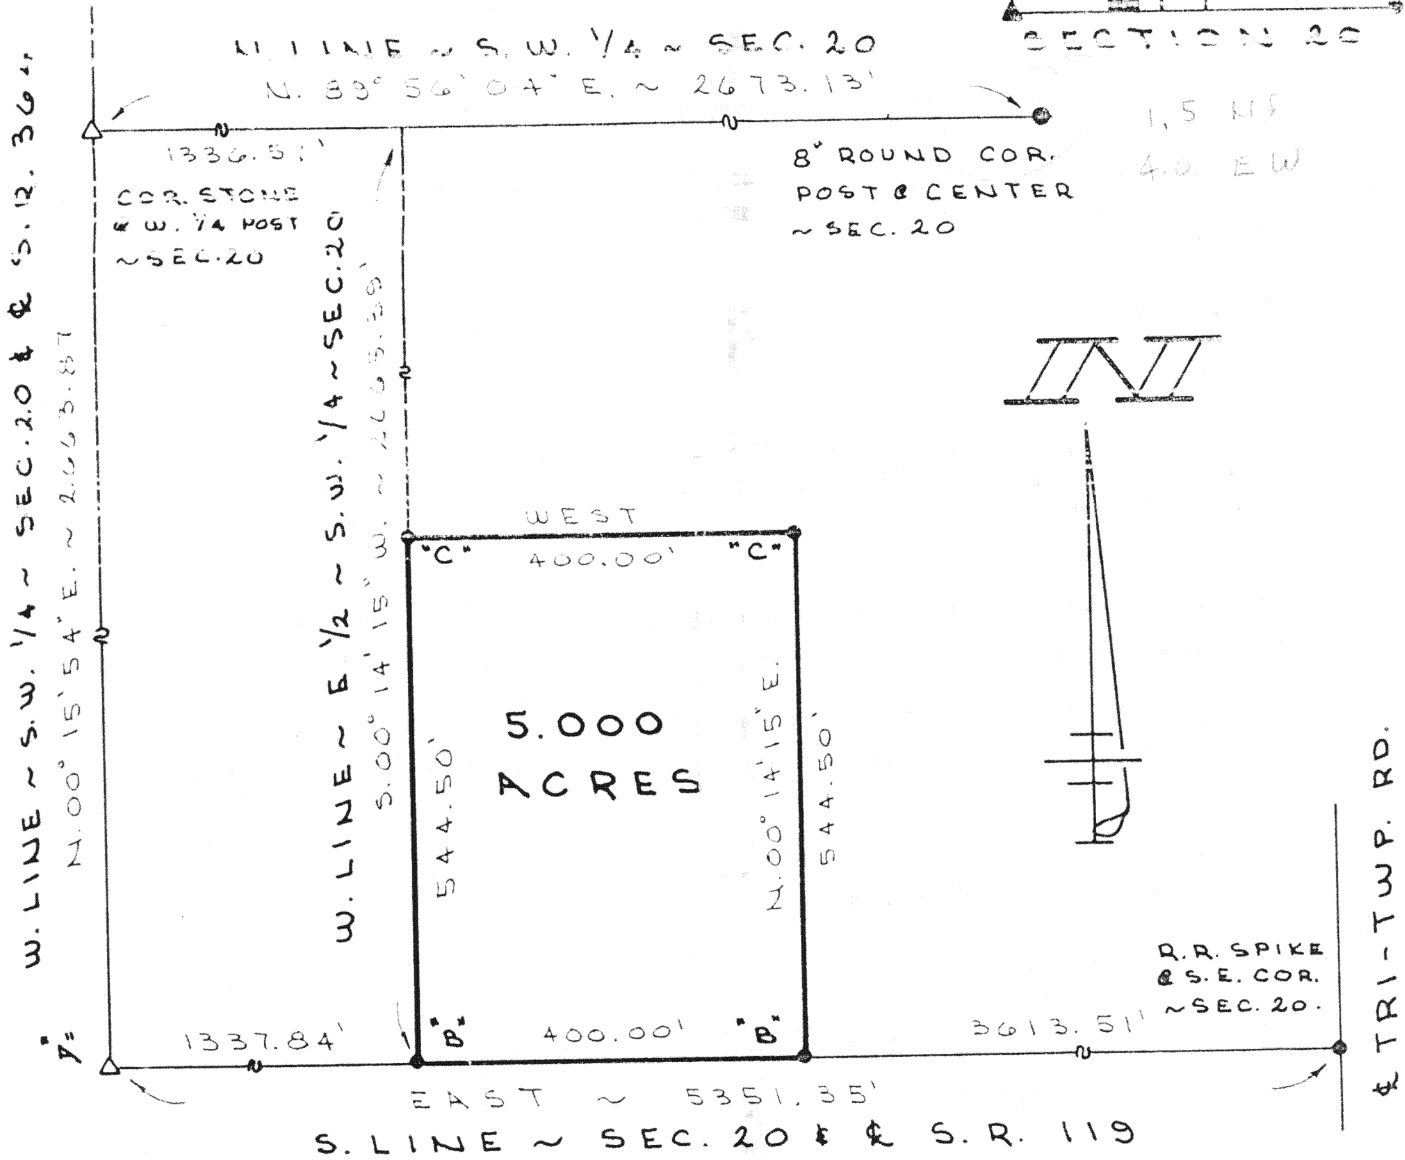

ALBERS SURVEY

PART OF THE W. 1/2 OF THE S.E. 1/4 OF THE
S.W. 1/4 OF SECTION 20, TOWN 7 SOUTH,
RANGE 4 EAST, (JACKSON TWP.), AUG-
LAIZE COUNTY, OHIO.

DECEMBER 13, 1990

SCALE 1" = 200'

GORDON L. GEESLIN

LAND SURVEYOR

810 EAST MARKET STREET

CELINA, OHIO

PHONE (419) 586-6155



PERMANENT
PARCEL No. _____

Part of: _____ Sec. _____ T. _____ R. _____ Township

Grantor: _____ Area Retained: _____ Acres

Grantee: _____ Area Transferred: _____ Acres

Deed References: _____

APPROVALS
AGENCY
DATE

Board of Health

County Sanitary Engineer

County Engineer

J-506