


STARTING BEARING:  $589^{\circ}25'00''$ E, N. LINE OF NE. QTR., SEC. 22,  
ASSUMED; FROM PREVIOUS SURVEYS.

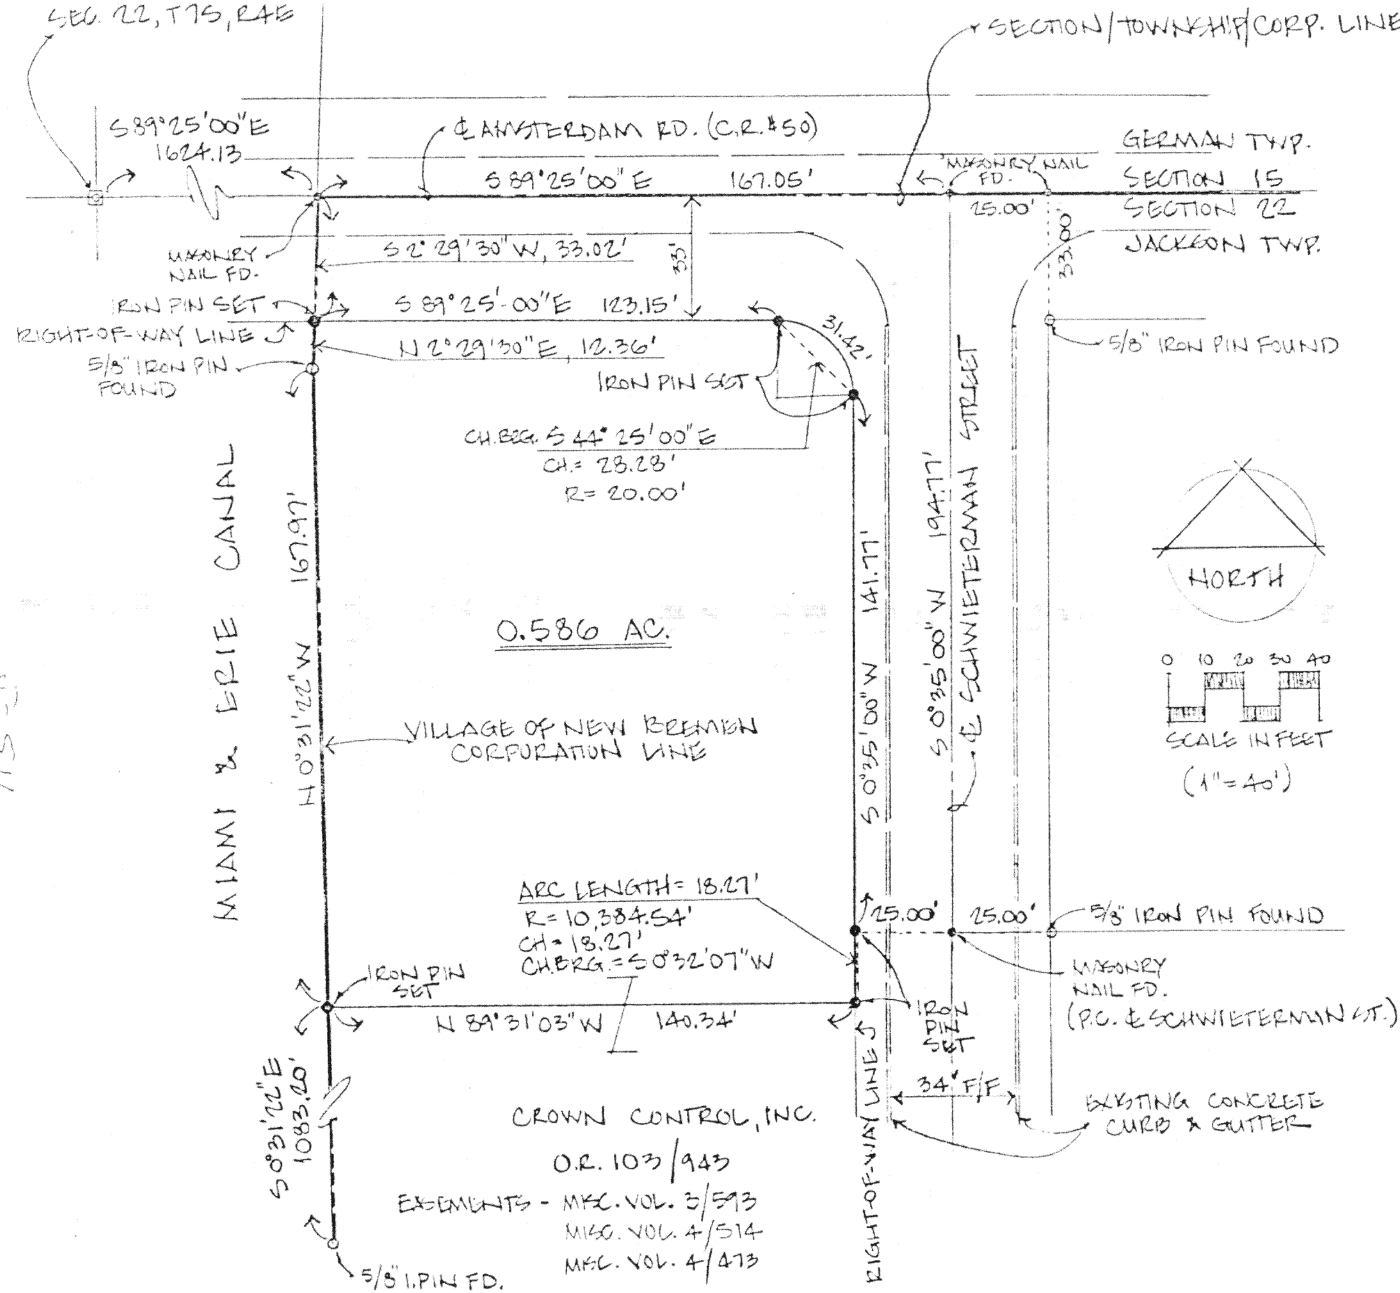


SURVEY BOOK "1", PAGE 267  
DEED VOLUME 9, PAGES 641, 642  
DEED VOLUME 8, PAGES 112, 113

NOTE - IRON PINS SET ARE 5/8"  $\phi$  X 30" REBAR  
WITH RED PLASTIC SURVEYOR CAPS.

E. PT. OF NE. QTR., SECTION 22, TOWN 7S, RANGE 4E  
IN  
VILLAGE OF NEW BREMEN  
JACKSON TOWNSHIP, AUGLAIZE COUNTY, STATE OF OHIO  
FOR  
CROWN CONTROL, INC.

FREYTAG & ASSOCIATES, INC. BY ARCHITECTS/ENGINEERS  
 GEORGE P. FERNANDEZ REGISTERED SURVEYOR #A519  
 MICHAEL R. HOLT REGISTERED SURVEYOR #7108  
 226 N. MIAMI AVENUE SIDNEY, OHIO 45365  
MAY 1992

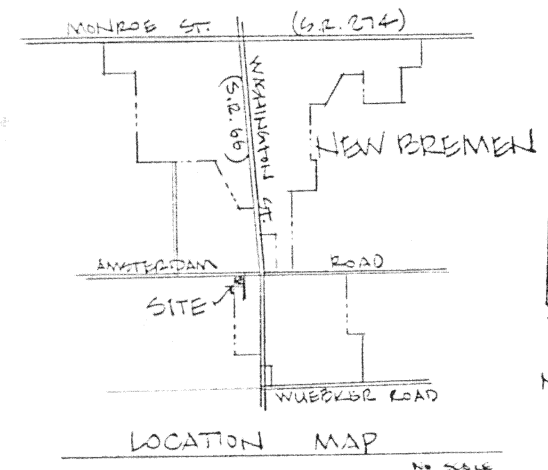

I HEREBY STATE TO CROWN CONTROL, INC. AND THE CHICAGO TITLE INSURANCE COMPANY THAT THE DRAWING ATTACHED HERETO IS REPRESENTATIVE OF A TRUE AND ACCURATE SURVEY MADE BY MICHAEL R. HOLT OF FREYTAG AND ASSOCIATES, INC.; THAT THE PREMISES WERE ESTABLISHED BY ACTUAL FIELD MEASUREMENTS; THAT MONUMENTS WERE FOUND AND SET HEREON; AND THAT ALL PROPERTIES SURVEYED AND DESCRIBED ON THE ATTACHED DESCRIPTION ARE CONTIGUOUS ALONG THEIR ENTIRE COMMON BOUNDARIES AND ARE ENCLOSED WITHIN THE PERIMETER HEREIN;

I FURTHER STATE THAT THE RIGHT-OF-WAY LINES FOR AMSTERDAM ROAD AND SCHWITTERMAN STREET ARE COMPLETELY CONTIGUOUS TO THE PERIMETER LINE OF THE PREMISES ALONG THE ENTIRE RIGHT-OF-WAYS AS NOTED AND SHOWN HEREON; I FURTHER STATE THAT THERE ARE NO BUILDINGS OR ABOVE-GROUND STRUCTURES OF ANY KIND, OR MONUMENTS, IRON PINS, OR ENCROACHMENTS, LOCATED ON SAID PROPERTY AT THE DATE OF THIS SURVEY, OTHER THAN THOSE SHOWN HEREON.

Michael R. Holt MAY 1, 1992  
MICHAEL R. HOLT  
REGISTERED CIVILIAN #7102

