




Survey of Lot No. 133, said tract situated in the Village of New Bremen and being part of the SE 1/4 of Section 10, T 7 S, R 4 E German Twp., Auglaize County, Ohio
 Owners: Robert C. & Julie M. Ziegenbusch
 Vol. 232 Pg. 292

Surveyed July, 1991
 By Alvin D. Spraley
 North Star, Ohio
 Registered Surveyor No. 5016
 Field work by
 Steven H. Kremer, S.I.T.



Legend

- Railroad Spk. fd.
- Railroad Spk. Set
- P.K. nail fd.
- P.K. nail Set
- ⊗ Iron Pin fd.
- ⊗ Iron Pin Set

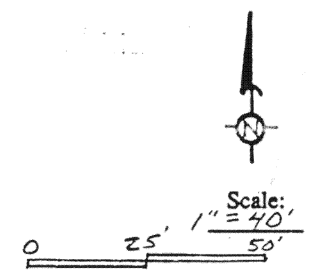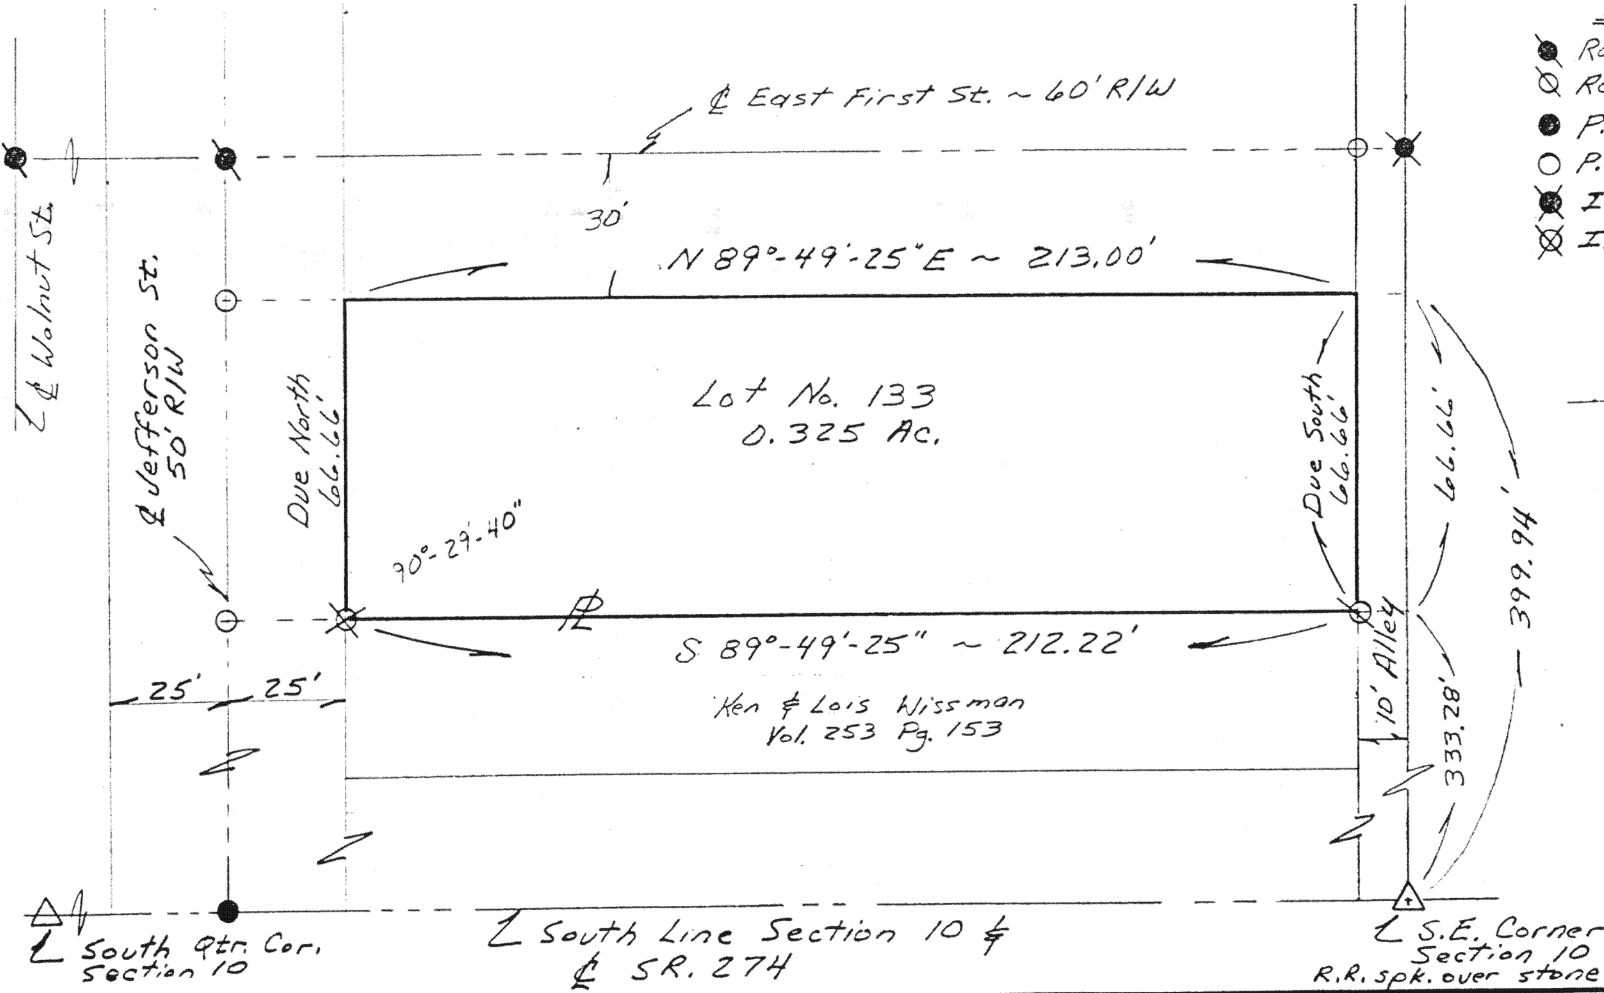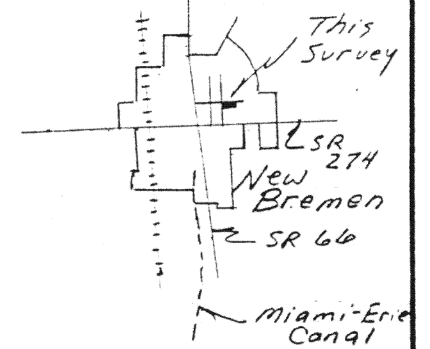

Signature by a representative of the County Health Dept. denotes compliance with Health Regulations.
 Signed: _____ Date: _____

Signature by a representative of City with 3 mile limit jurisdiction or Twp. Trustees or Village with zoning jurisdiction denotes approval of this plat. Signed: _____ Date: _____

Signature by a representative of the Auglaize County Regional Planning Commission denotes approval of this plat.
 Signed: _____ Date: _____

Signature by a representative of the County Engineer's Dept. denotes that this plat meets tax map plat requirements.
 Signed: _____ Date: _____

Client Bob Ziegenbusch
 County Auglaize Twp. German Sec. 10
 Drawn by S. Kremer Scale 1" = 40' Dwg. No. _____
 Checked by _____ Date 7-16-91
 Sheet 1 of 1 (T 7 S:R 4 E)

0-551