
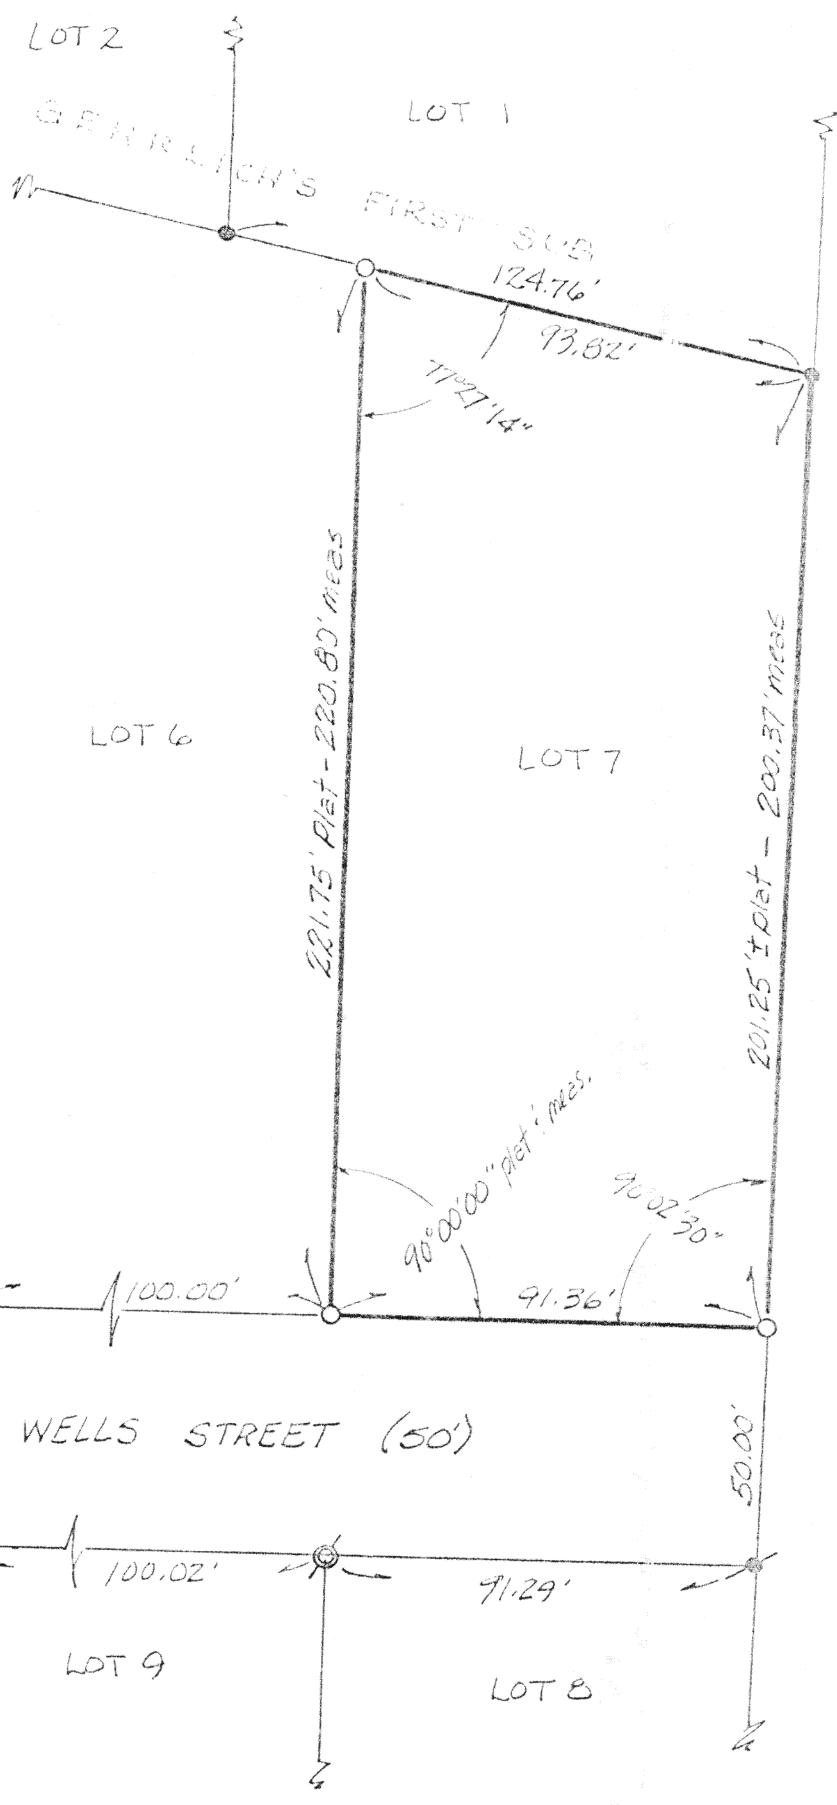


north

scale: 1"=40'

LOT N^o 7
OF GEHRLICH'S 2nd
Subdivision, Duchouquet
Reserve, (Section 30,
T-5-S, R-6-E, Duchouquet
Township) Auglaize County,
Ohio. Plat Ceb. B-26.

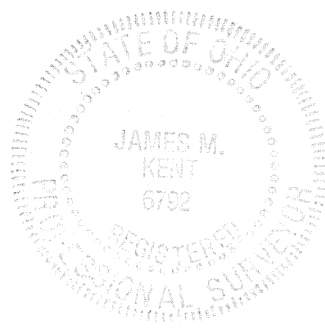

~ LEGEND ~

- ⊙ IRON PIPE W/CAP (T. STEINKE) FD.
- RE-ROD (FD)
- ⊙ RE-ROD W/CAP (KLUK & MORRISSEY) FD.
- RE-ROD W/CAP (SET)

James M. Kent

James M. Kent, P.S. 6792 OH

CLIENT NAGY DATE 6-15-94
COUNTY AUGLAIZE TOWNSHIP DUCHOUQUET
SECTION 30 T-5-S; R-6-E
DRAWN BY JMK DRAWING NO. 2060
SHEET 1 OF 1

J-558

kent
surveying

p.o. box 96 * 419/738-5677
wapakoneta, ohio