



LOT 14 & Pt. of Lot 15
of Kellys Oakwood Sub-
division, Duchouquet Reserve,
(Section 30, Duch. Twp., T-5-S,
R-6-E, Auglaize County, Ohio.

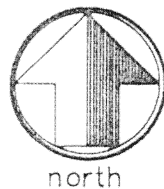


scale: 1" = 30'

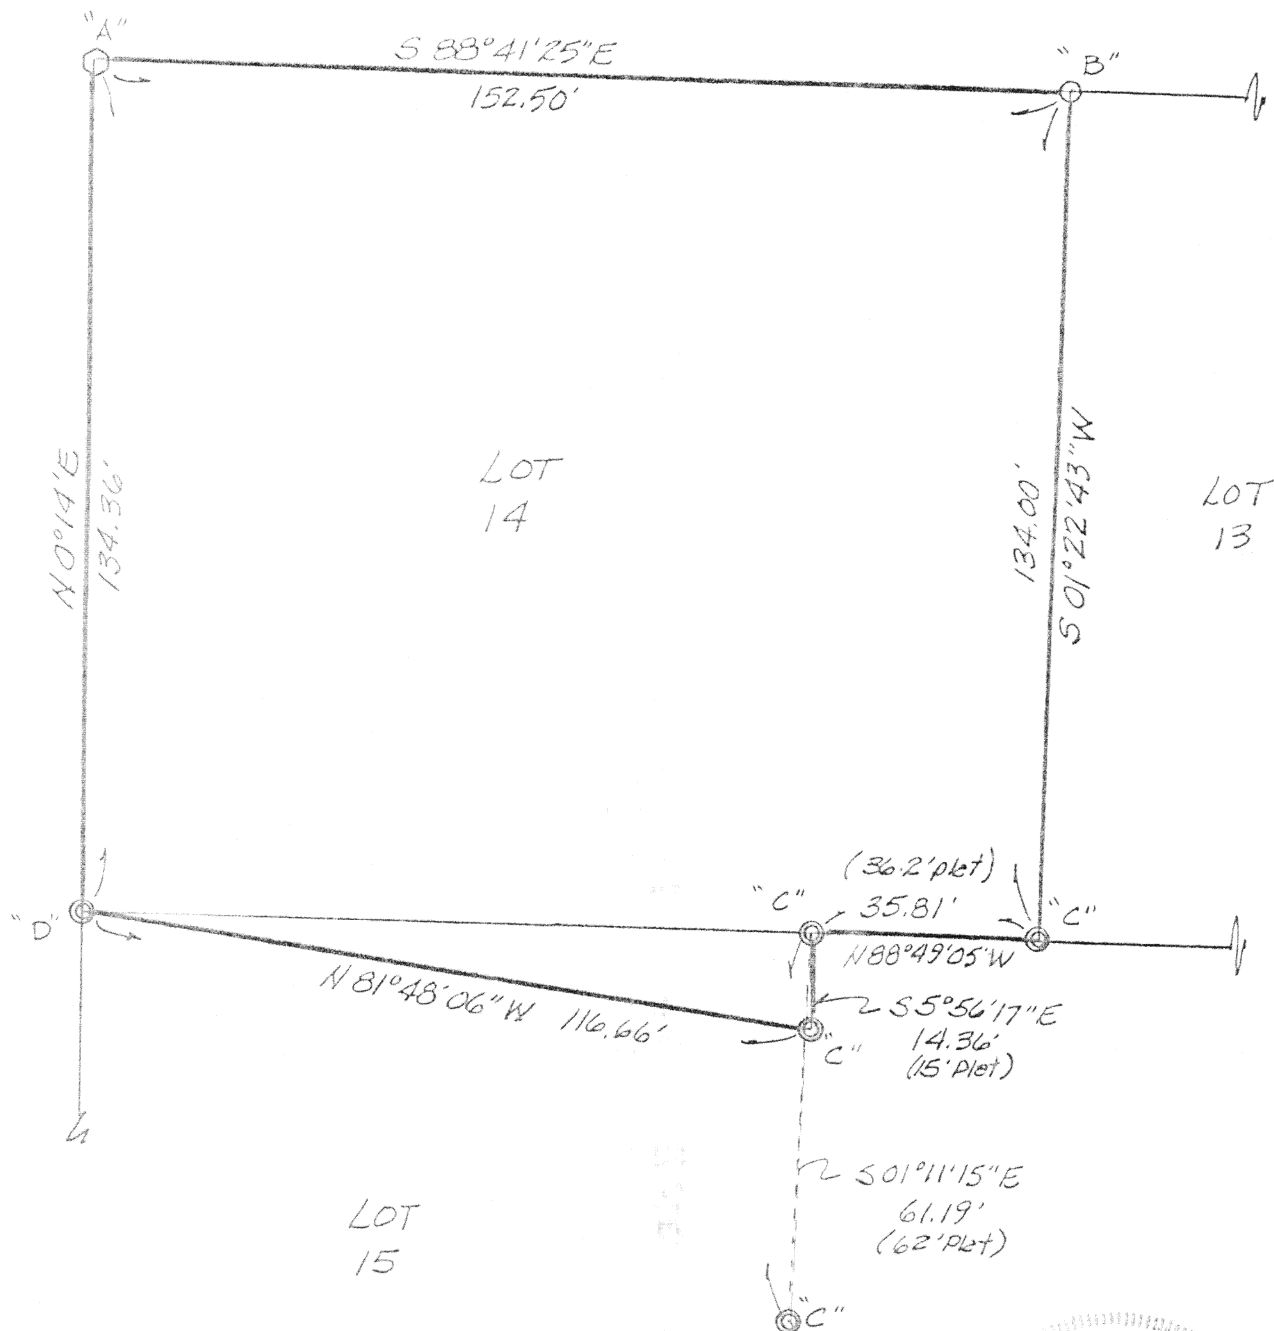

~ LEGEND ~

- "A" FENCE POST (SUB. CORNER) (FD.)
- "B" 5/8" RE-ROD W/CAP (SET)
- "C" 2" IRON PIPE (FD.)
- "D" 1" IRON PIPE (FD.)

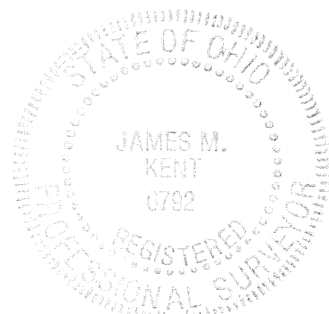

James M. Kent, P.S. 6792 OH

CLIENT Phillip & Donna Baker DATE 6-15-94
COUNTY AUGLAIZE TOWNSHIP DUCH
SECTION 30 T-5-S; R-6-E
DRAWN BY JMK DRAWING NO. 2062
SHEET 1 OF 1

J-571

kent
surveying

p.o. box 96 • 419/738-5677
wapakoneta, ohio