


Lots 1, 2, 3, 4, 31, 33
 of SEC. N; of the
 Sandy Beach Allotment,
 Auglaize County, Ohio.




scale: 1"=50'

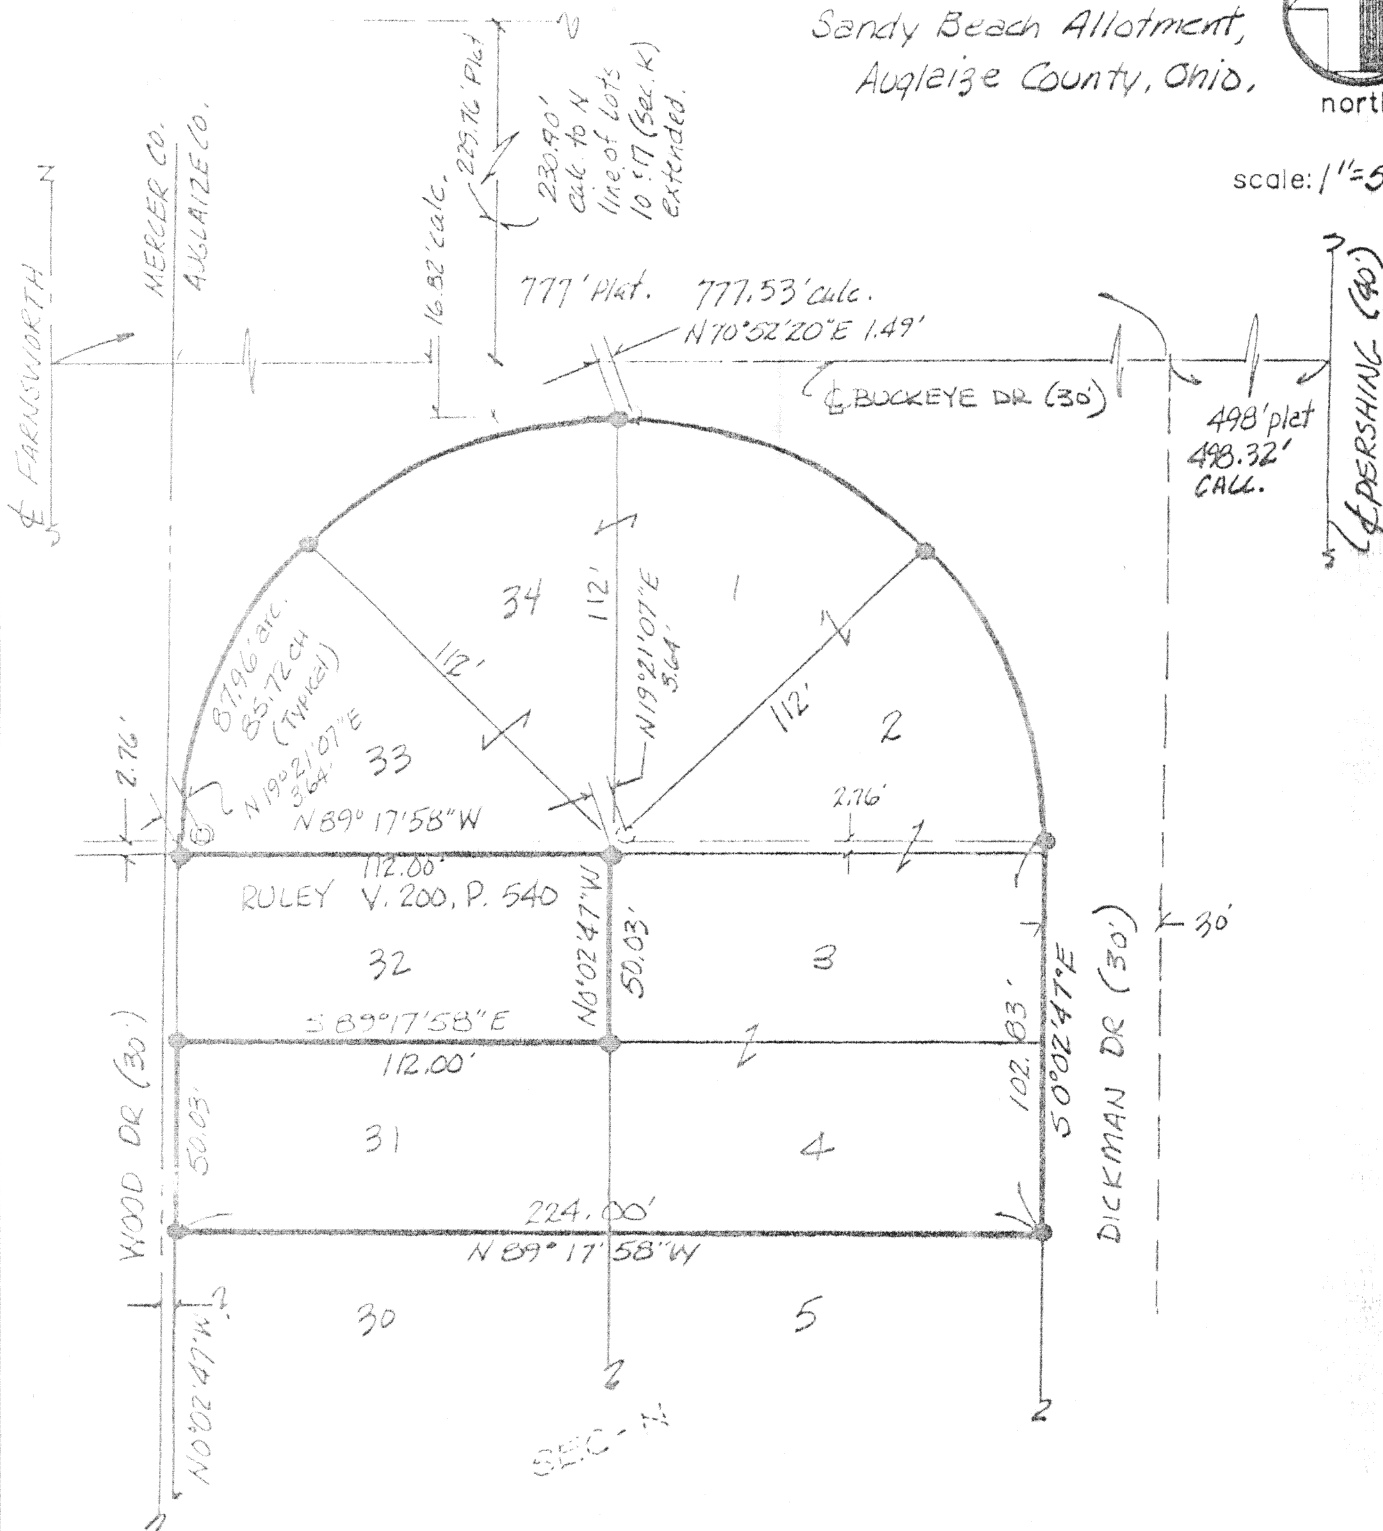

LEGEND

- 5/8" RE-ROD W/CAP (SET)
- " " " BASED UPON STIMMEL SURVEY; REMOVED DUE TO OTHER SURVEY INFORMATION OBTAINED (SET 8-31-92)
- ◎ 1" PIPE - STIMMEL SURVEY

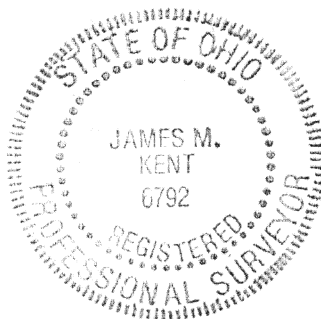

James M. Kent

James M. Kent, P.S. 6792 OH

THIS PLAT & SURVEY SUPERCEDES KENT SURVEY DATED 8-31-92 DWG #1668 (BEARINGS ASSUMED)

CLIENT JACK BALL DATE 7-16-94
 COUNTY AUGLAIZE TOWNSHIP ST. MARTS
 SECTION 6 T-6-S; R-4-E
 DRAWN BY JMK DRAWING NO. 2075-A
 SHEET 1 OF 1

J-621

kent
 surveying
 p.o. box 96 • 419/738-5677
 wapakoneta, ohio