


SURVEY OF N. LINE LOT 1339
KREIN'S ADDN; WAPAKONETA, OHIO

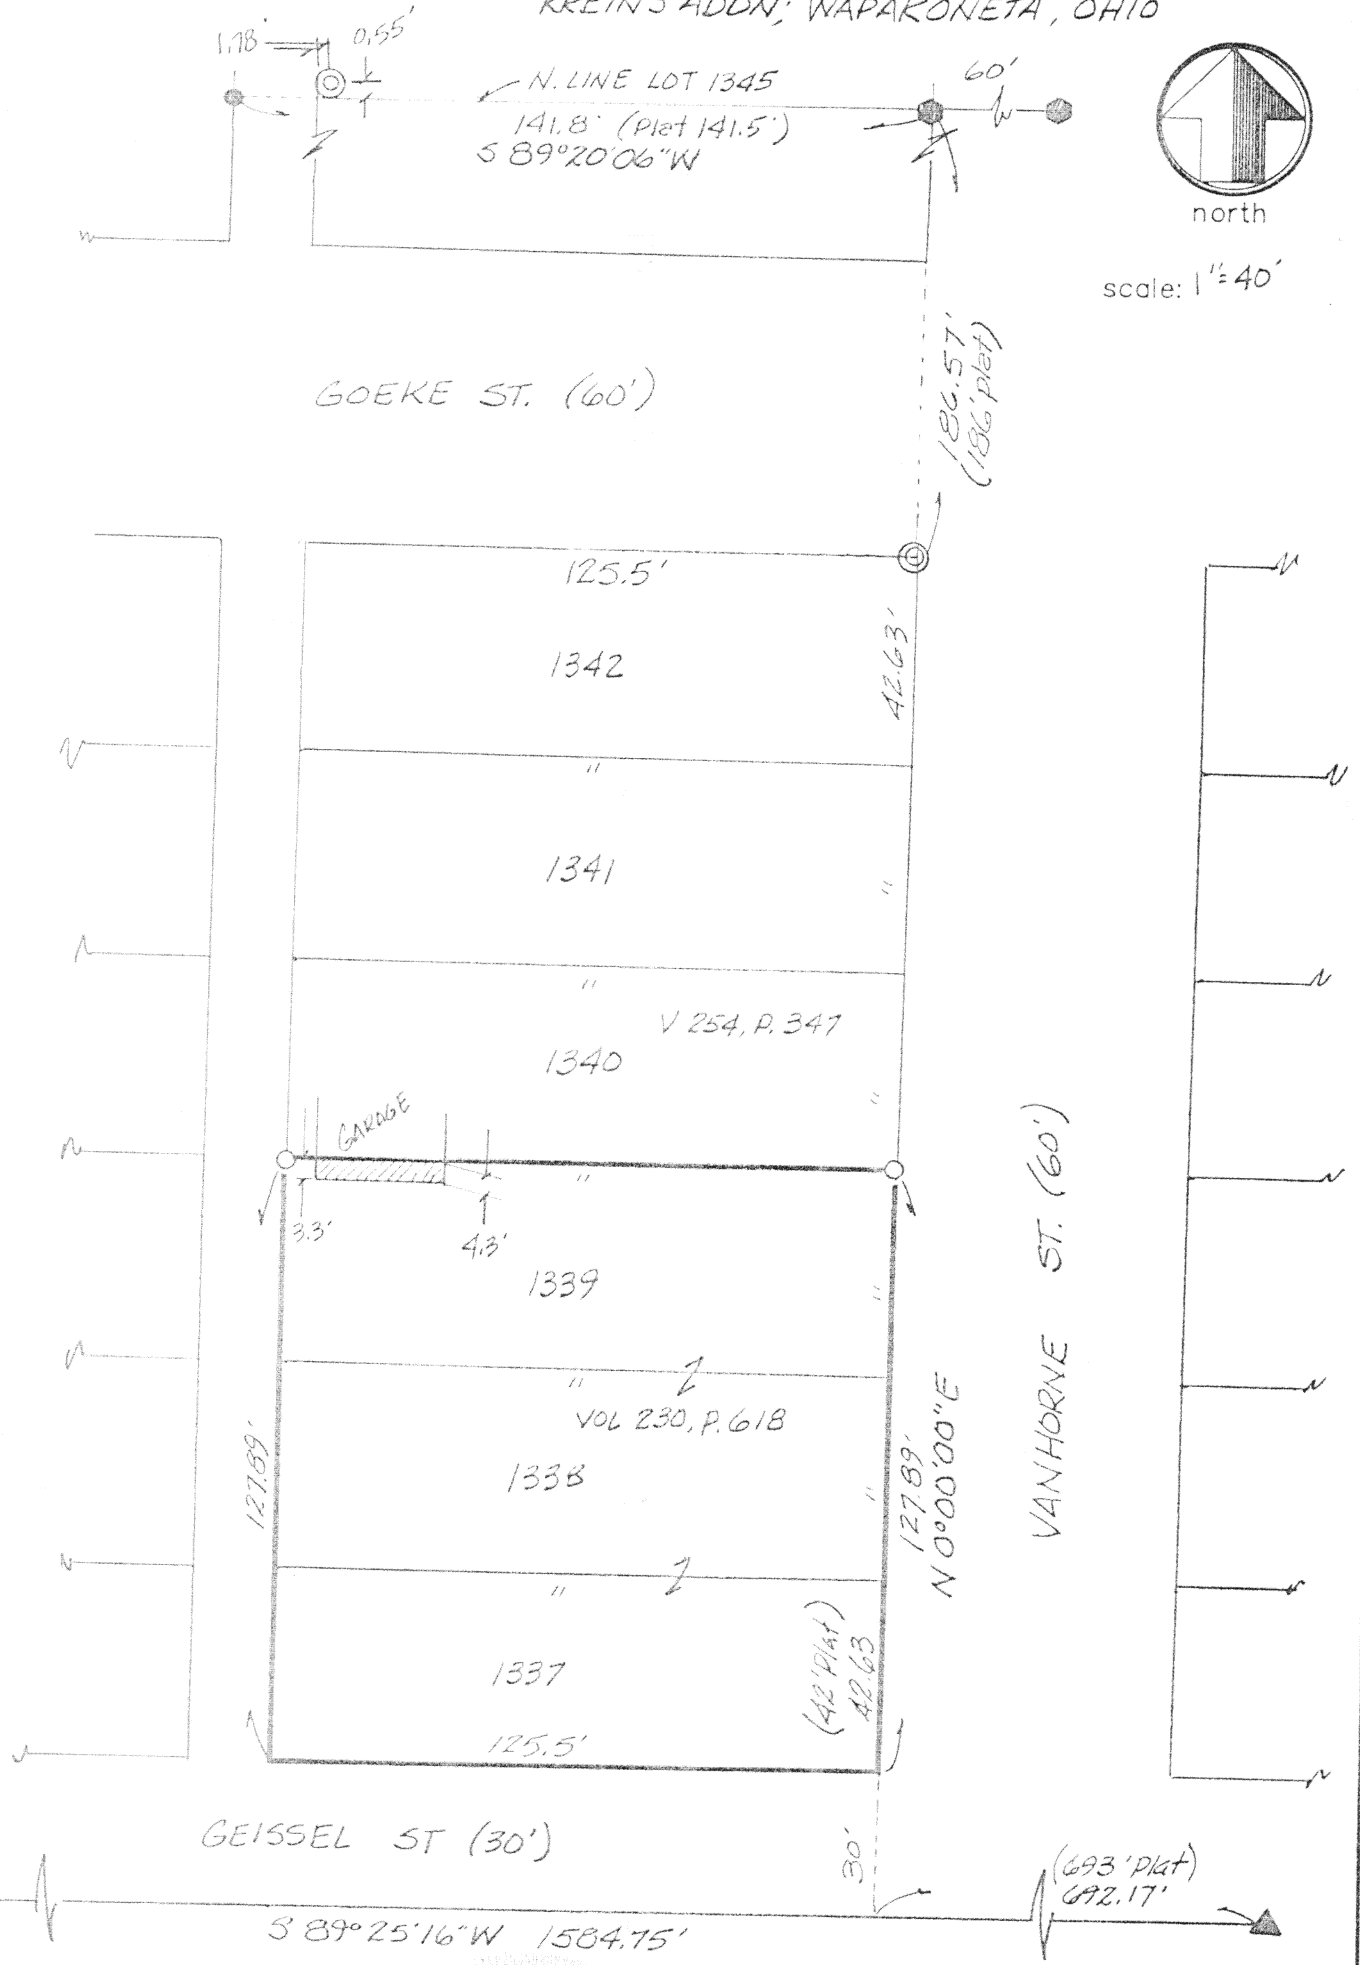

- ▲ CONC. MON. (FD)
- RE-ROD (FD)
- ⊙ IRON PIPE (FD)
- IRON BAR (1'-3" DEEP) (FD)
- 5/8" RE-ROD W/CAP (SET)

James M. Kent
James M. Kent, P.S. 6792 OH

BEARINGS ASSUMED

CLIENT SUPERIOR METAL PRODUCTS DATE 5-23-94
COUNTY ADAMS TOWNSHIP —
SECTION — T-—-S; R-—-E
DRAWN BY JMK DRAWING NO. 2049
SHEET 1 OF 1

kent
surveying
p.o. box 96 • 419/738-5677
wapakoneta, ohio

J-655