



Lot 34 of the Ardmore Addition to the
City of Wapakoneta, Ohio, OR Vol. 205, P. 586.

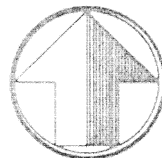


scale: 1" = 30'

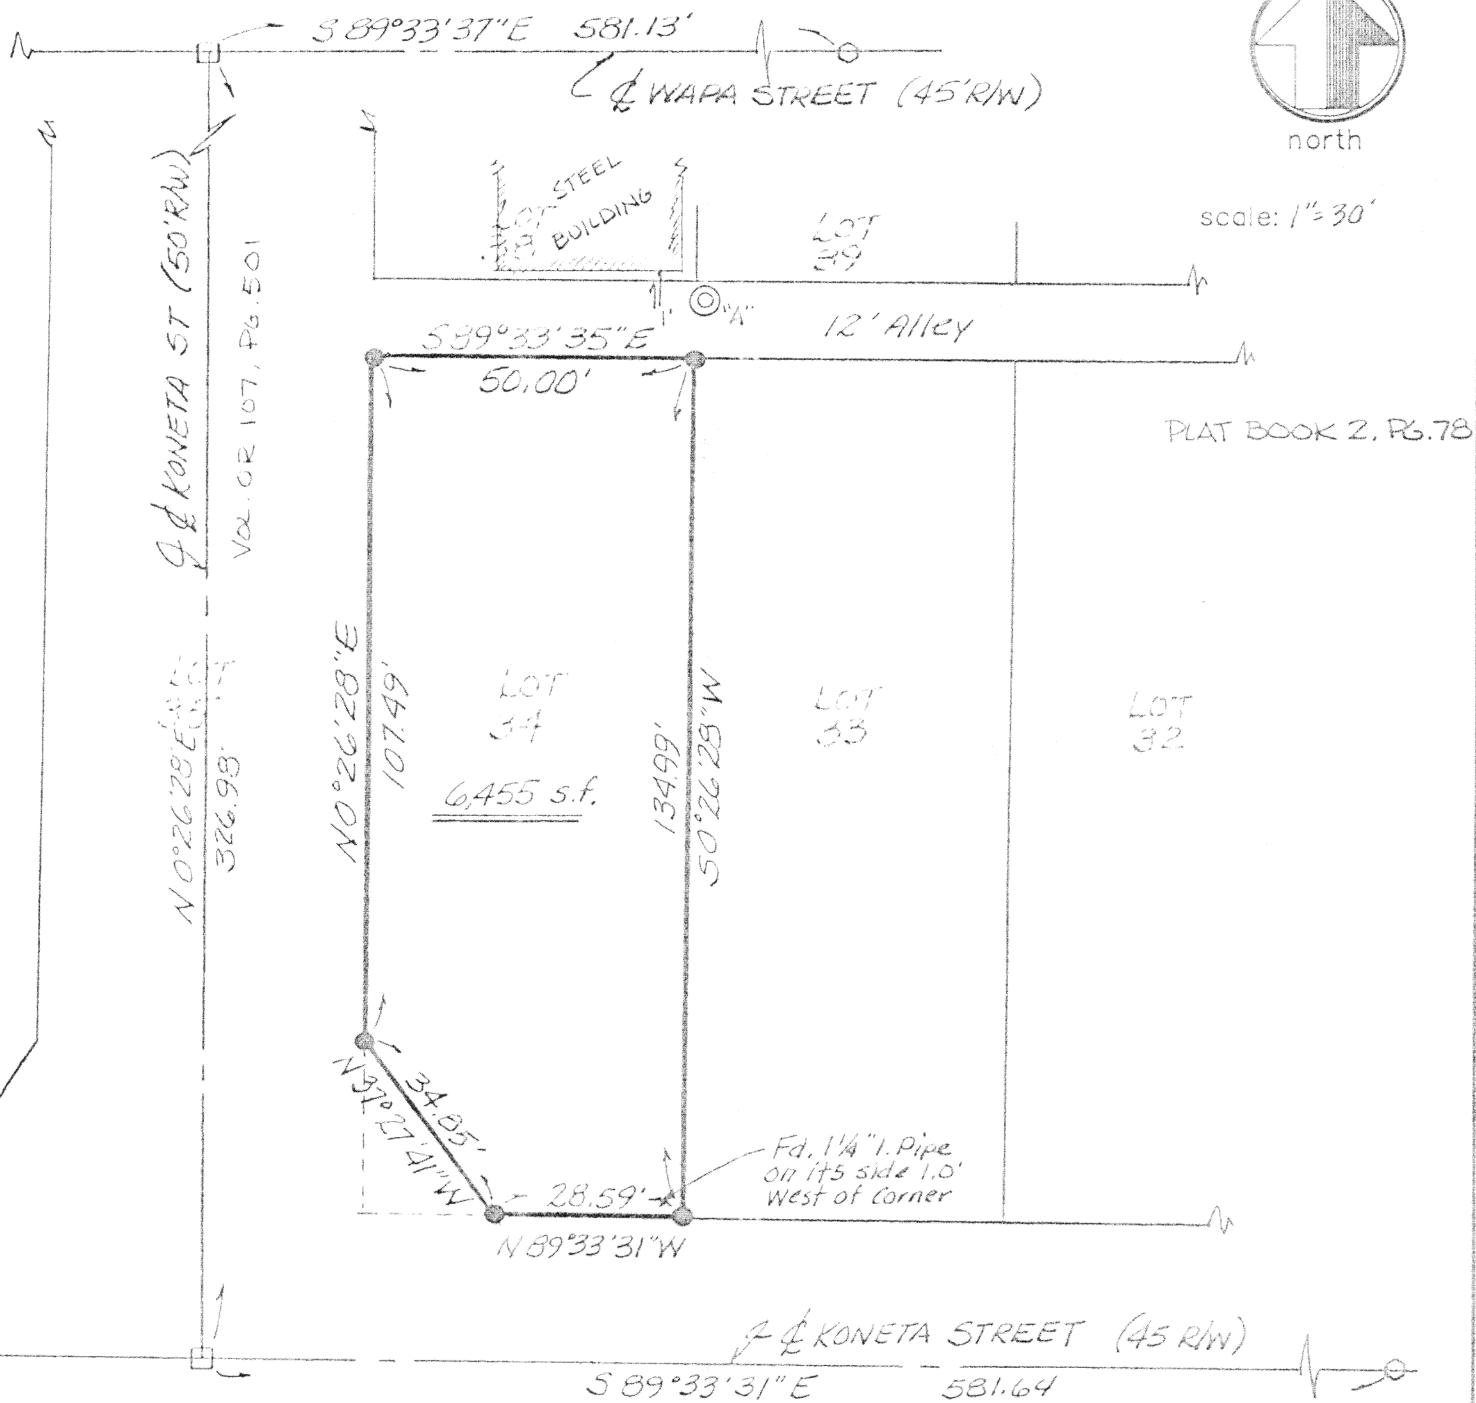

LEGEND

- © "A" = IRON PIPE (1.74' SOUTH & 0.98' East of Cor) Found
- = Monument Box (Found)
- = Railroad Spike (Found)
- = 5/8" Re-rod w/cap (Set)

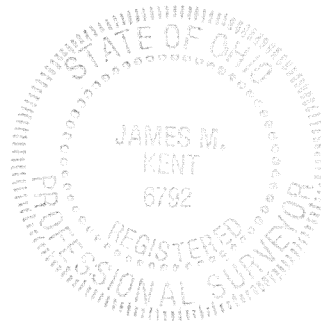

James M. Kent

James M. Kent, P.S. 6792 OH

CLIENT Wayne Bowersock DATE 3-30-94
COUNTY Auglaize TOWNSHIP Duchouquet
SECTION — T-—-S; R-—-E
DRAWN BY JMK DRAWING NO. 2016
SHEET 1 OF 1

J-656

kent
surveying

p.o. box 96 * 419/738-5677
wapakoneta, ohio