



Survey of Lot 1535 of
the James R. Franklin Subdivision
to the City of Wapakoneta,
Ohio.

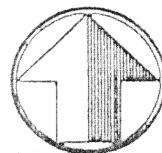

scale: 1"=30'


PLAT BOOK 2, PG 67

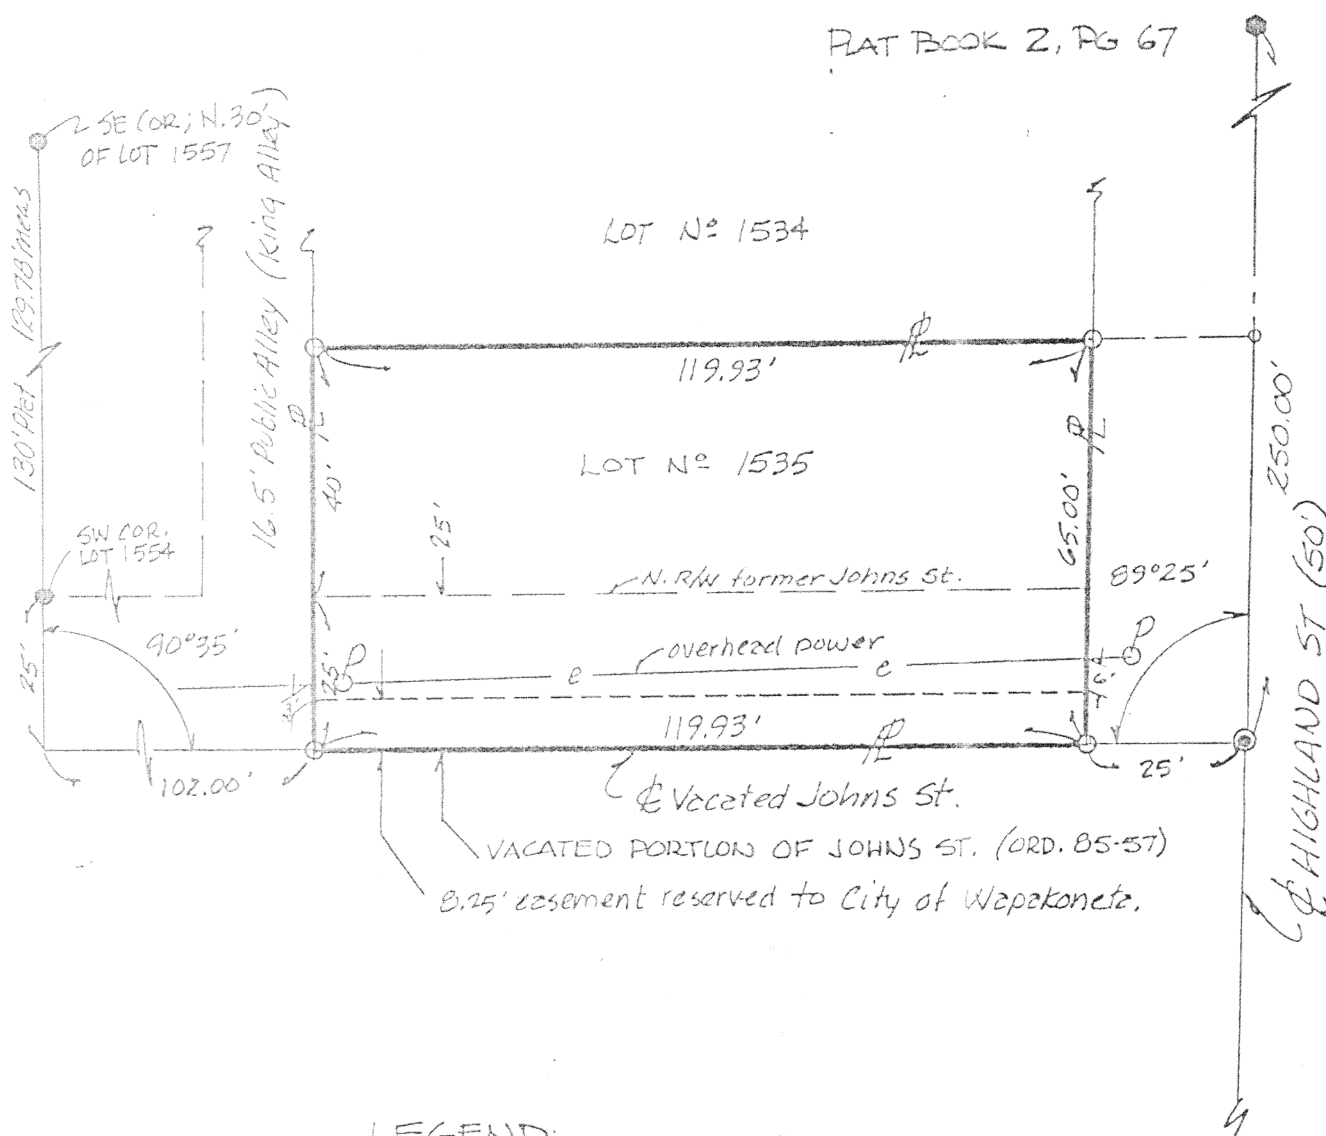

LEGEND

- ▬ PROPERTY LINE
- IRON PIN (FOUND)
- PK NAIL (SET)
- IRON PIPE (FOUND)
- RE-ROD (FOUND)
- 5/8"X30" RE-ROD W/CAP (SET)
- ⊙ POWER POLE

NOTE: Ordinance 85-57 states that
Petitioners shall be required to
reimburse the Electric Fund for
materials & labor needed for
moving power lines & poles into
confines of reserved easement.

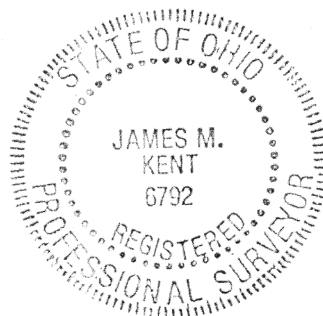

James M. Kent

James M. Kent, P.S. 6792 OH

CLIENT R.E. BECKER BLDG. DATE 10-19-93
COUNTY AUGLAIZE TOWNSHIP —
SECTION — T-—-S; R-—-E
DRAWN BY JMK DRAWING NO. 1933
SHEET 1 OF 1

J-661

kent
surveying
p.o. box 96 * 419/738-5677
wapakoneta, ohio